



Circle K Southwest Prototype 1400 - 02/13/2015
Drawing Name: P:\2015\20150213\1400 - Circle K Southwest Prototype - 02/13/2015 - 1400.dwg
Drawing Title: INTERIOR ELEVATIONS
Drawing Date: 02/13/2015
Drawing By: ARMANDO MATA
Drawing Check: OSCAR MORENO
Drawing Appr: OSCAR MORENO
Drawing Scale: 1/4"=1'-0"

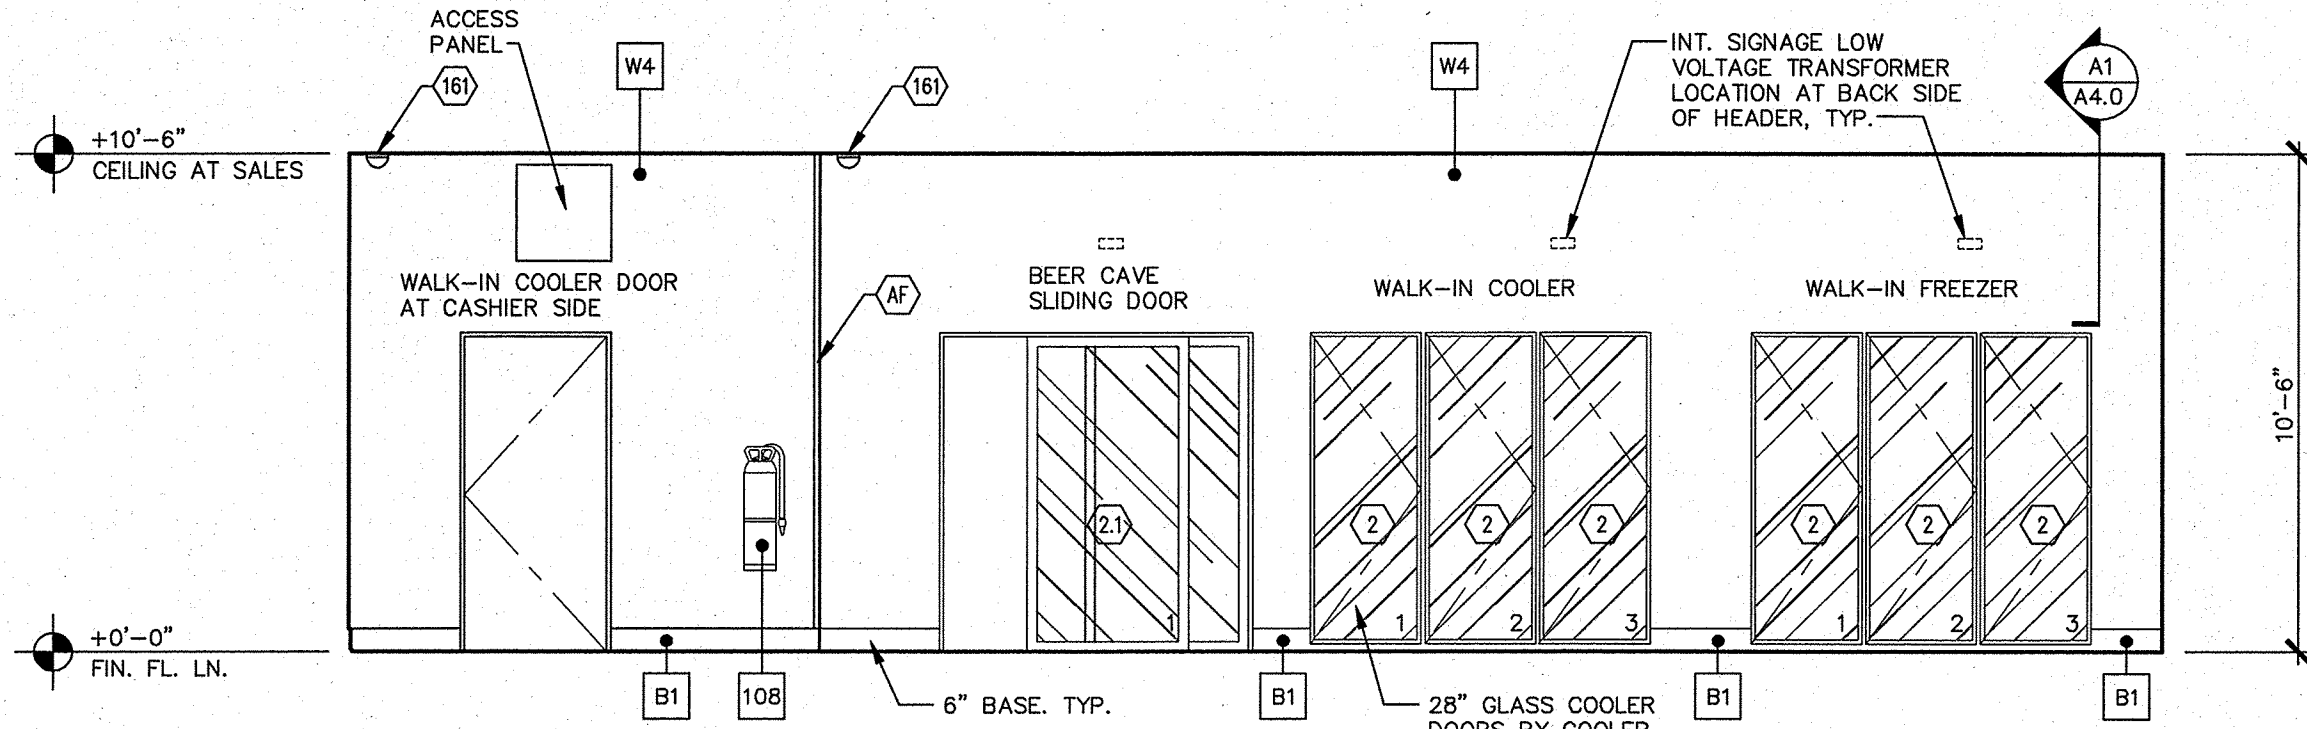


D1 INTERIOR ELEVATION - SOUTH ELEVATION

1/4"=1'-0"

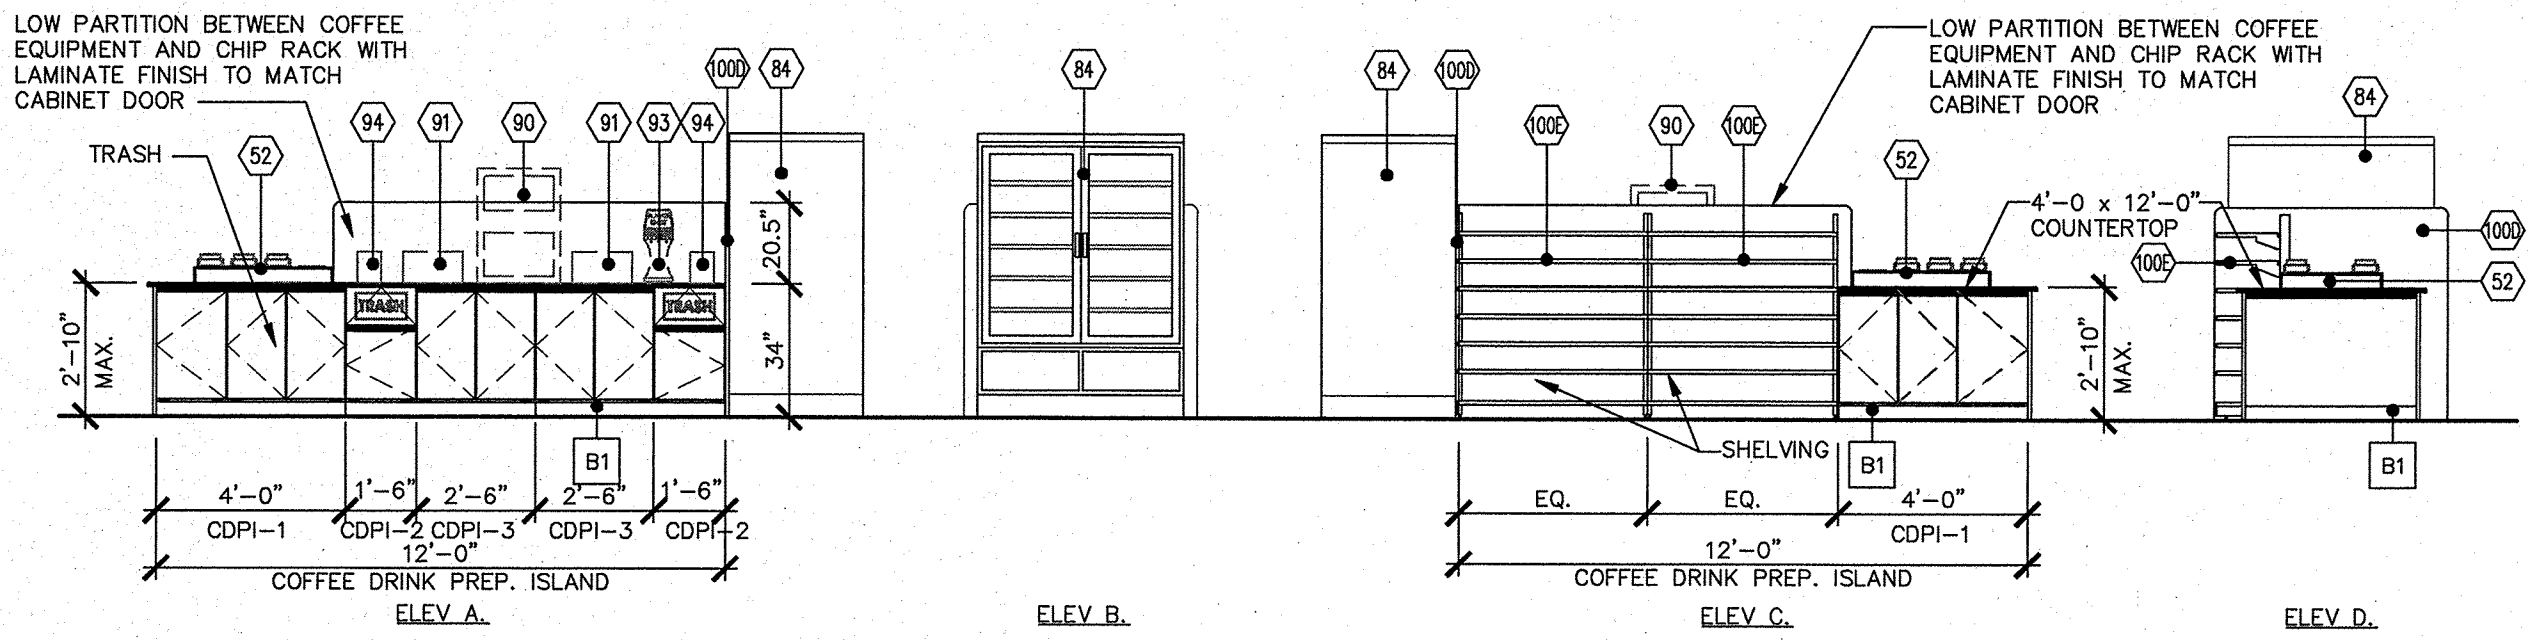


E1 INTERIOR ELEVATION - (COFFEE DRINK PREP. ISLAND)

1/4"=1'-0"

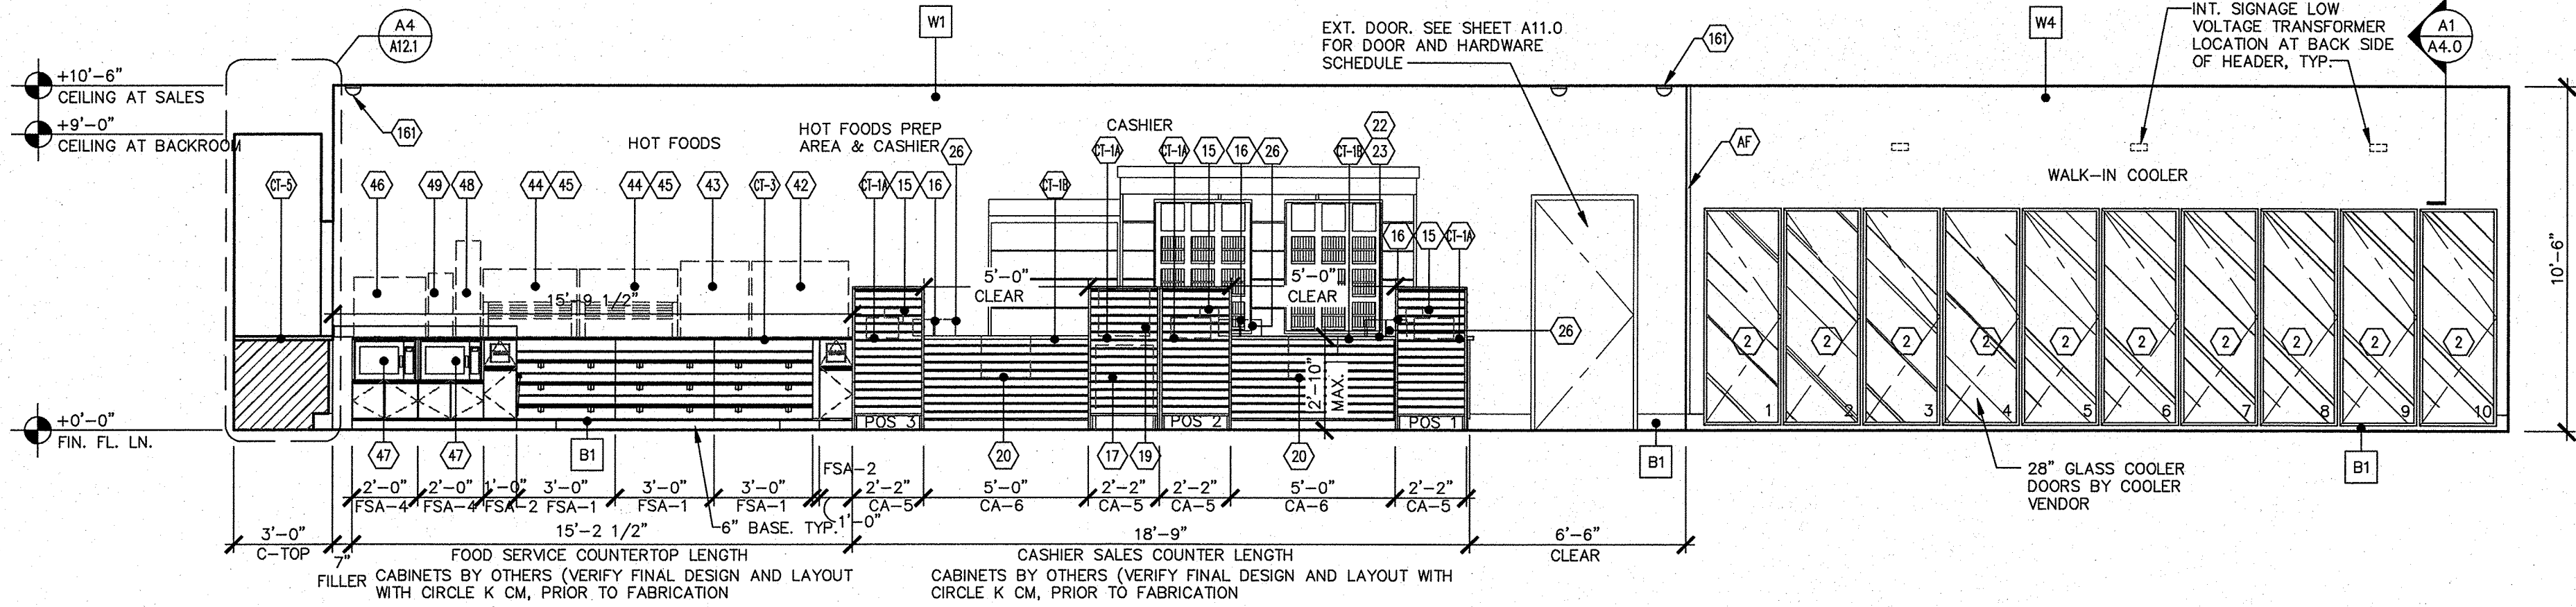


C1 INTERIOR ELEVATION - EAST ELEVATION

1/4"=1'-0"

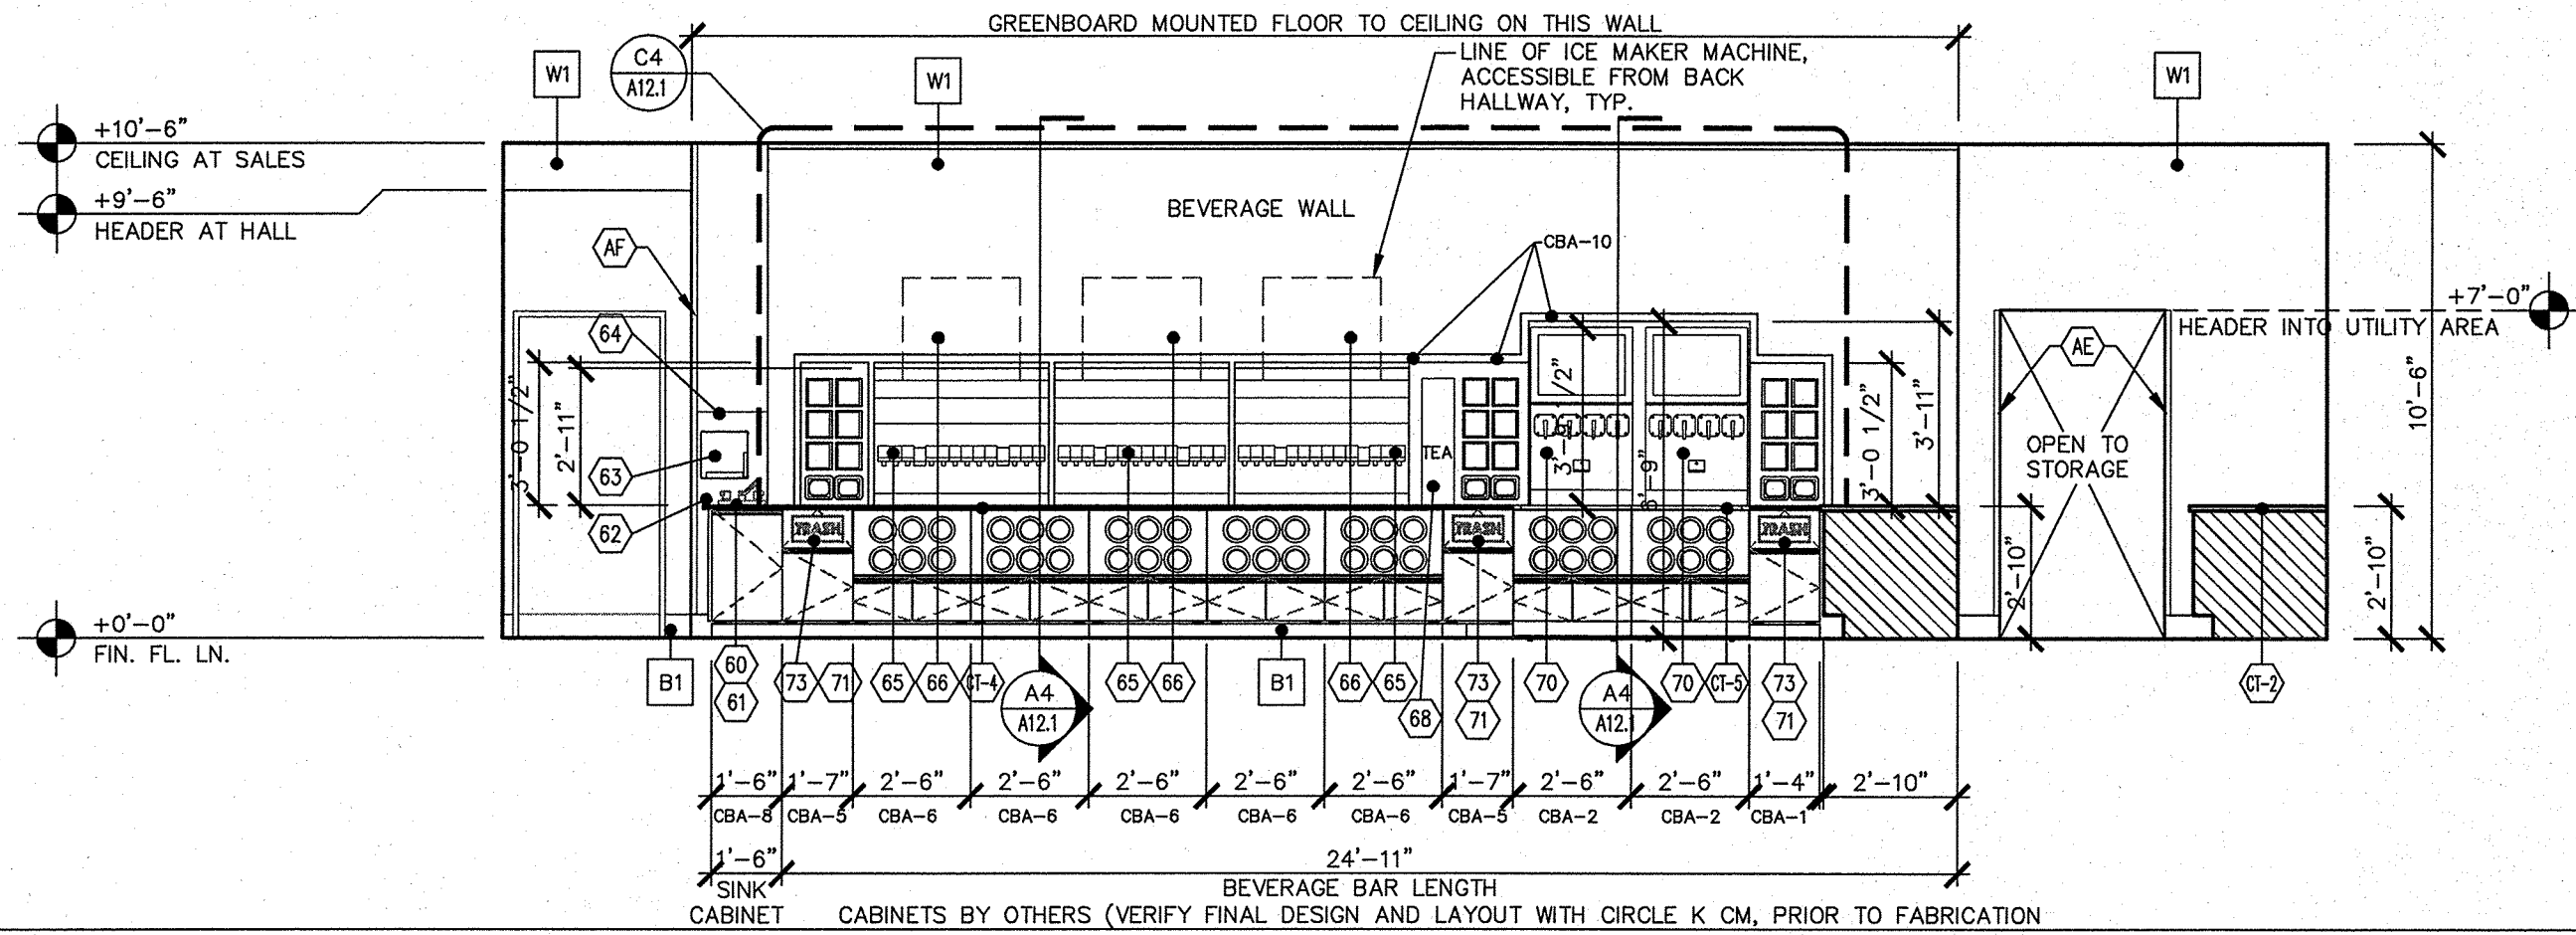

B1 INTERIOR ELEVATION - NORTH ELEVATION

1/4"=1'-0"

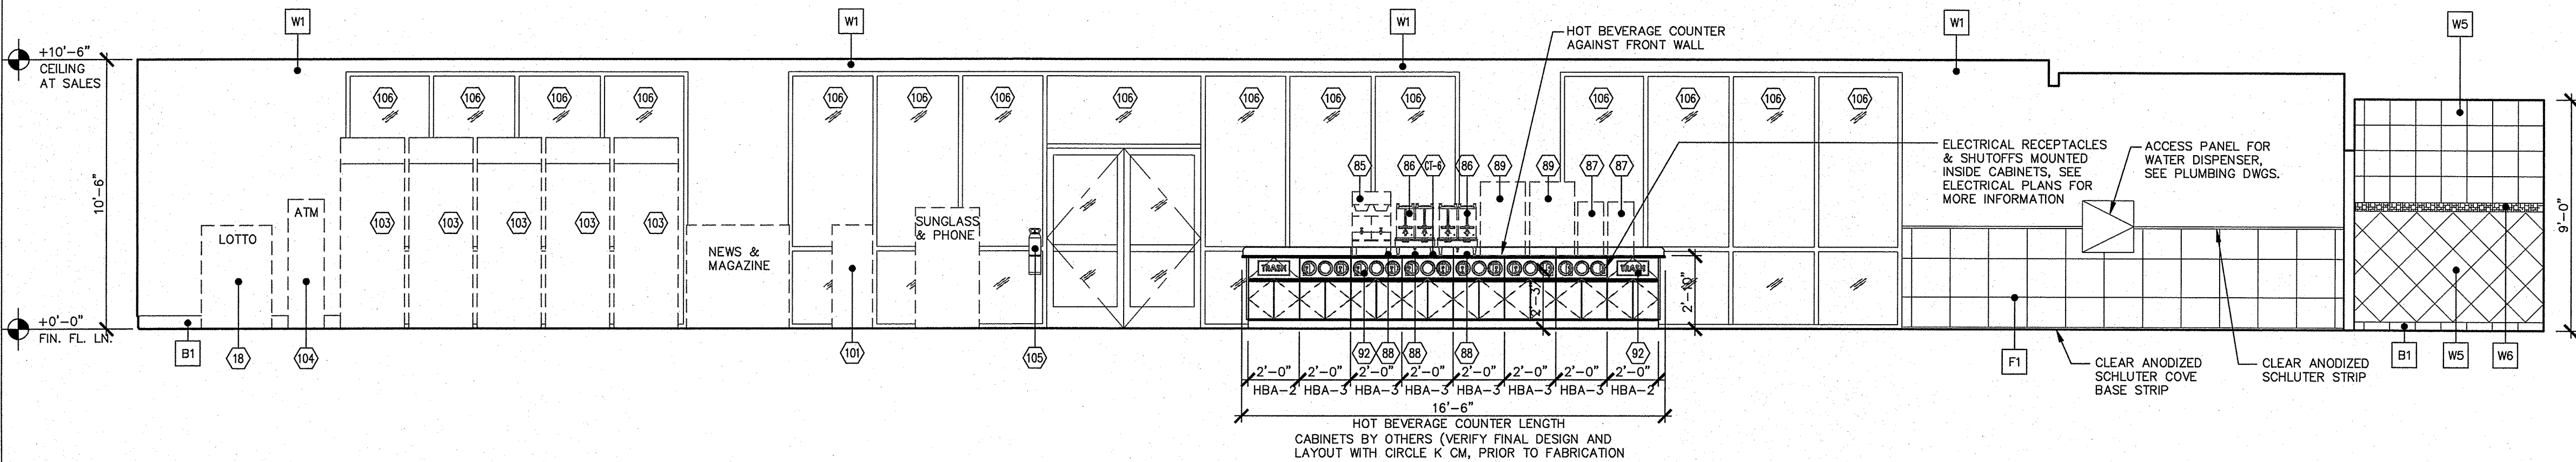

A1 INTERIOR ELEVATION - WEST ELEVATION

1/4"=1'-0"

GENERAL NOTES

- SEE SHEET A11.0 FOR WALL FINISHES AND MATERIALS LISTED ON ELEVATIONS. (XX)
- SEE SHEET A7.0 FOR EQUIPMENT LISTED ON ELEVATIONS. (XX)
- G.C. TO PROVIDE RUBBER COVE BASE FOR ALL CABINETS IN BACKROOM.

FOR BID ONLY

GreenbergFarrow


1430 W. Peachtree St., Suite 200
Atlanta, GA 30309
t: 404 601 4000 f: 404 601 3980

COPYRIGHT NOTICE
This drawing is the property of the above referenced Professional and is not to be used for any purpose other than the specific project and site named herein, and cannot be reproduced in any manner without the express written permission from the Professional.

ISSUE/REVISION RECORD

DATE DESCRIPTION
02/13/15 PERMIT SET

PROFESSIONAL SEAL

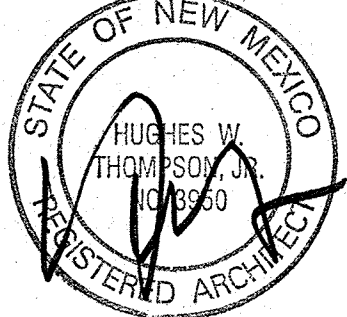

FEB 16 2015

PROFESSIONAL IN CHARGE

HUGHES W. THOMPSON

PROJECT MANAGER

OSCAR MORENO

QUALITY CONTROL

WARREN DRURY

DRAWN BY


ARMANDO MATA

PROJECT NAME

**CIRCLE K
STORES, INC.**

**ALBUQUERQUE
NEW MEXICO**

**4400 COORS BLVD. SW
ALBUQUERQUE, NM 87121**

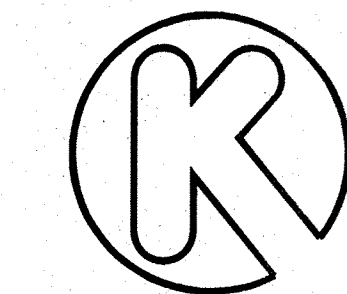

CIRCLE K STORES, INC.

PROJECT NUMBER

20130791

SHEET TITLE

**INTERIOR
BUILDING
ELEVATIONS**

SHEET NUMBER

A9.1