




4 WEST ELEVATION
A-4 SCALE: 3/16" = 1' 0"

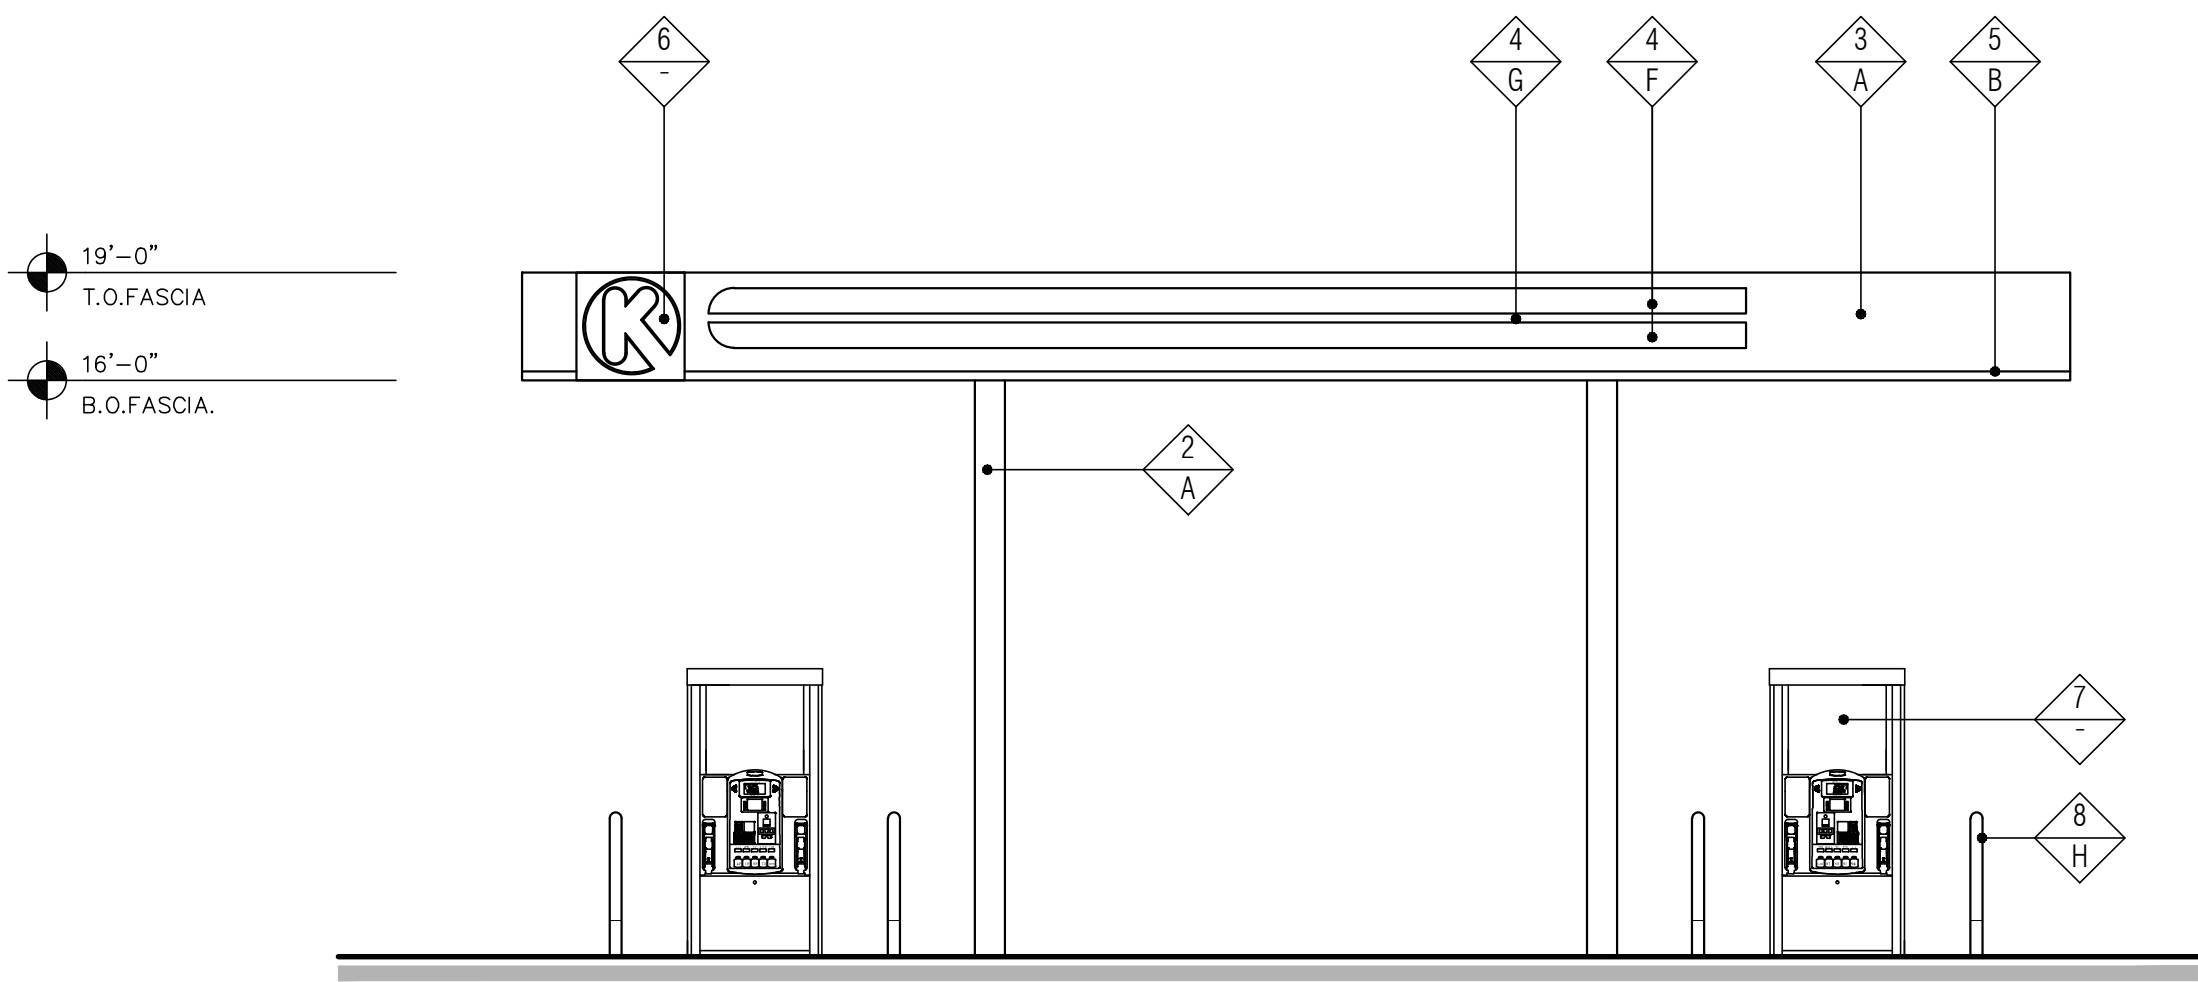

3 EAST ELEVATION
A-4 SCALE: 3/16" = 1' 0"

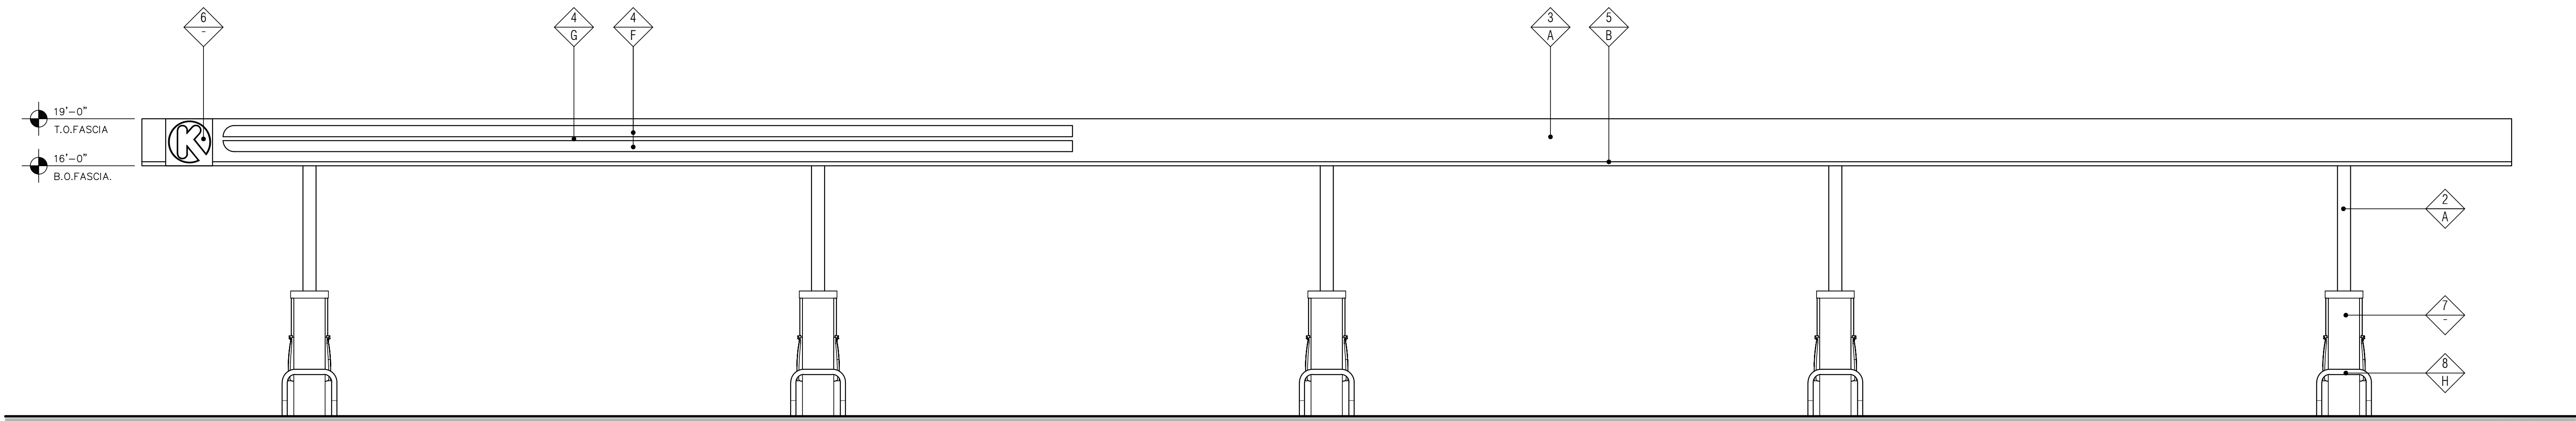

2 SOUTH "FRONT" ELEVATION
A-4 SCALE: 3/16" = 1' 0"

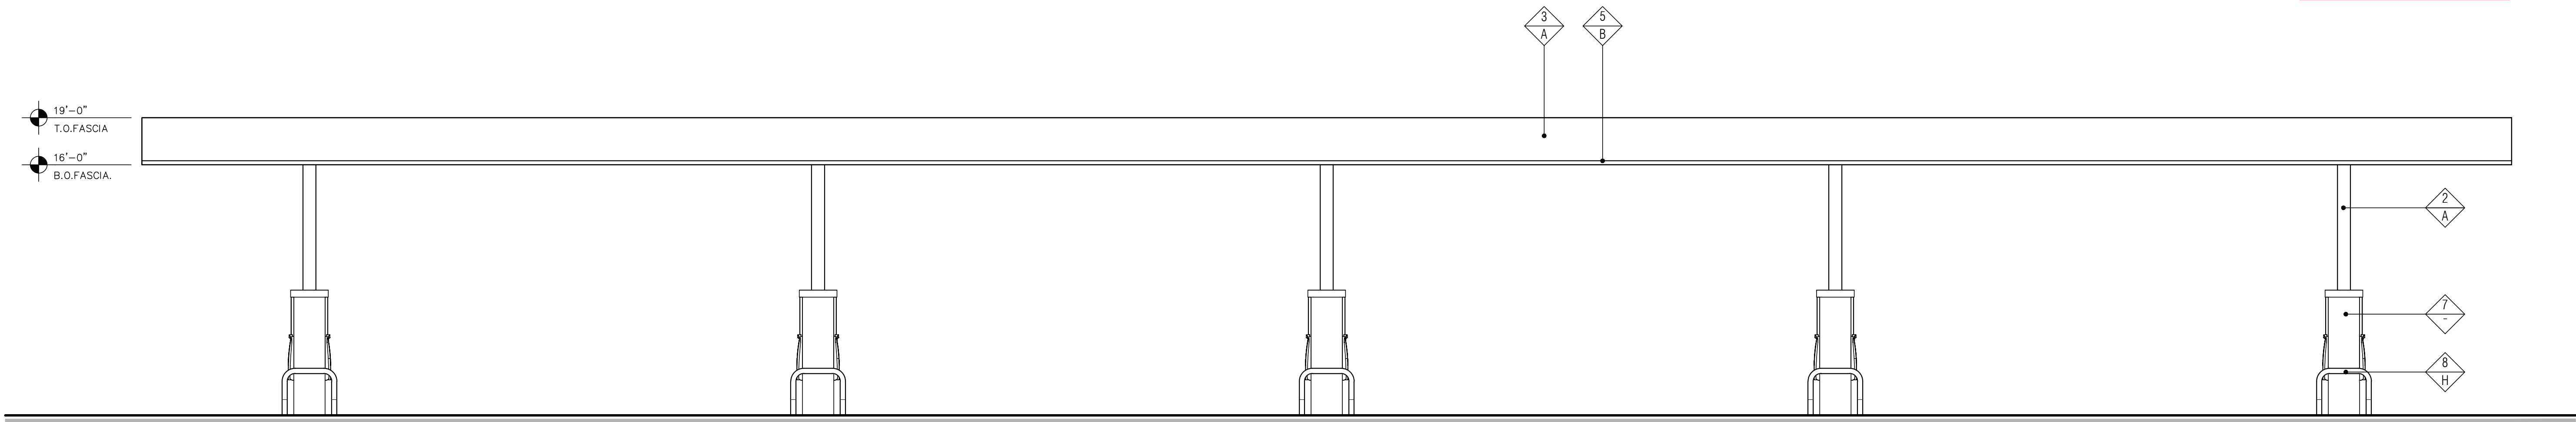

1 NORTH "REAR" ELEVATION
A-4 SCALE: 3/16" = 1' 0"

FINISH SCHEDULE	
FINISH MATERIAL	
1	NOT USED
2	STEEL CANOPY COLUMN
3	FLAT FASCIA
4	CIRCLE K COMET DECAL TO BE UNDER SEPARATE PERMIT
5	VINYL DECAL STRIPE
6	LOGO SIGN UNDER SEPARATE PERMIT
7	FUEL PUMP
8	4" Ø U-SHAPED BOLLARD, 36" HIGH
9	CONCRETE CAP
FINISH COLOR	
A	SHERWIN WILLIAMS - SW7683 - BUFF
B	SHERWIN WILLIAMS - SW6115 - TOTALLY TAN
C	SHERWIN WILLIAMS - SW6095 - TOASTY
D	NOT USED
E	NOT USED
F	ACM PANELS CIRCLE K RED
G	ACM PANELS CIRCLE K WHITE
H	SHERWIN WILLIAMS - DARK GRAY

Note:
1. Colors shown on these elevations are for illustration purposes only. For actual colors, refer to manufacturer's samples.
2. Illuminated signage shall not exceed 600 candela per square meter.

FOR BID ONLY