


1 REAR ELEVATION – NORTH
A-2 SCALE: 3/16" = 1' 0"

2 LEFT SIDE ELEVATION – WEST
A-2 SCALE: 3/16" = 1' 0"

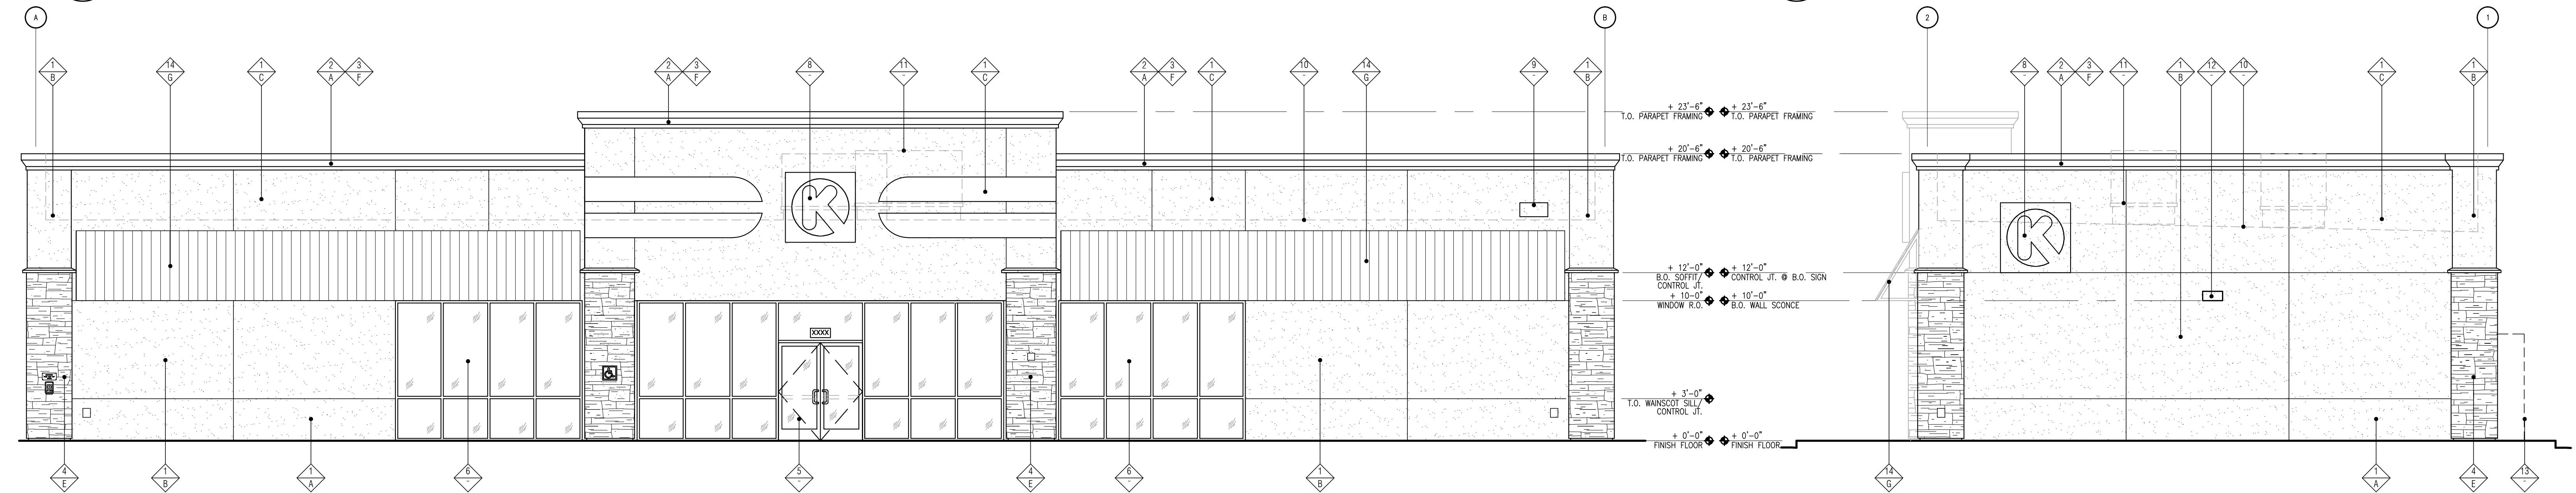

3 FRONT ELEVATION – SOUTH
A-2 SCALE: 3/16" = 1' 0"

4 RIGHT SIDE ELEVATION – EAST
A-2 SCALE: 3/16" = 1' 0"

FOR BID ONLY

FINISH SCHEDULE		
FINISH MATERIAL	FINISH MATERIAL	FINISH COLOR
1 1 1/2" EIFS, MEDIUM SAND FLOAT TEXTURE FINISH	9 ADDRESS SIGN NUMBERS, 8" HIGH & 1" STROKES ON CONTRASTING BACKGROUND	A SHERWIN WILLIAMS #SW6095 "TOASTY"
2 1 1/2" EIFS, MEDIUM SAND FLOAT TEXTURE FINISH OVER FOAM	10 LINE OF ROOF	B SHERWIN WILLIAMS #SW7683 "BUFF"
3 CAP FLASHING	11 ROOFTOP EQUIPMENT BEHIND PARAPET	C SHERWIN WILLIAMS #SW6115 "TOTALLY TAN"
4 STONE VENEER	12 EXTERIOR WALL SCONCE	D NOT USED
5 CLEAR ANODIZED ALUMINUM STOREFRONT AND DOORS	13 WEATHERPROOF ELECTRICAL SWITCHGEAR	E ENVIRONMENTAL STONEWORKS - "WEATHERED EDGE SERIES" CHARDONNAY
6 CLEAR ANODIZED ALUMINUM WINDOWS	14 STANDING SEAM METAL AWNING	F FIRESTONE UNA CLAD - COLONIAL RED
7 HOLLOW METAL DOOR		G BERRIDGE "CHAMPAGNE"
8 LOGO SIGN UNDER SEPARATE PERMIT		

Note:
1. Colors shown on these elevations are for illustration purposes only. For actual colors, refer to manufacturer's samples.
2. Illuminated signage shall not exceed 600 candelas per square meter.

