


ISSUE/REVISION RECORD	
DATE	DESCRIPTION
02/13/15	PERMIT SET

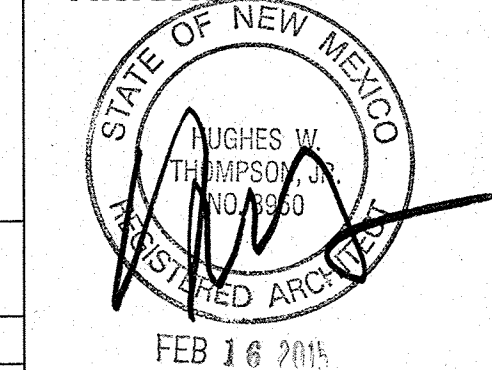

PROFESSIONAL IN CHARGE
HUGHES THOMPSON

PROJECT MANAGER
OSCAR MORENO

QUALITY CONTROL
WARREN DRURY


DRAWN BY
ARMANDO MATA

PROJECT NAME

**CIRCLE K
STORES, INC.**

ALBUQUERQUE
NEW MEXICO

**4400.COORS BLVD. SW
ALBUQUERQUE, NM 8712**

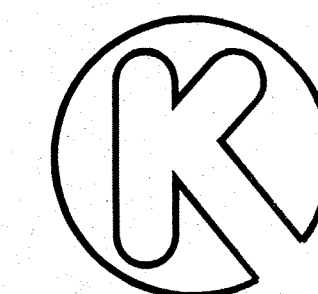

CIRCLE K STORES INC.

PROJECT NUMBER
20130791


SHEET TITLE

BUILDING CROSS SECTIONS

SHEET NUMBER

A9.0

FOR BID ONLY

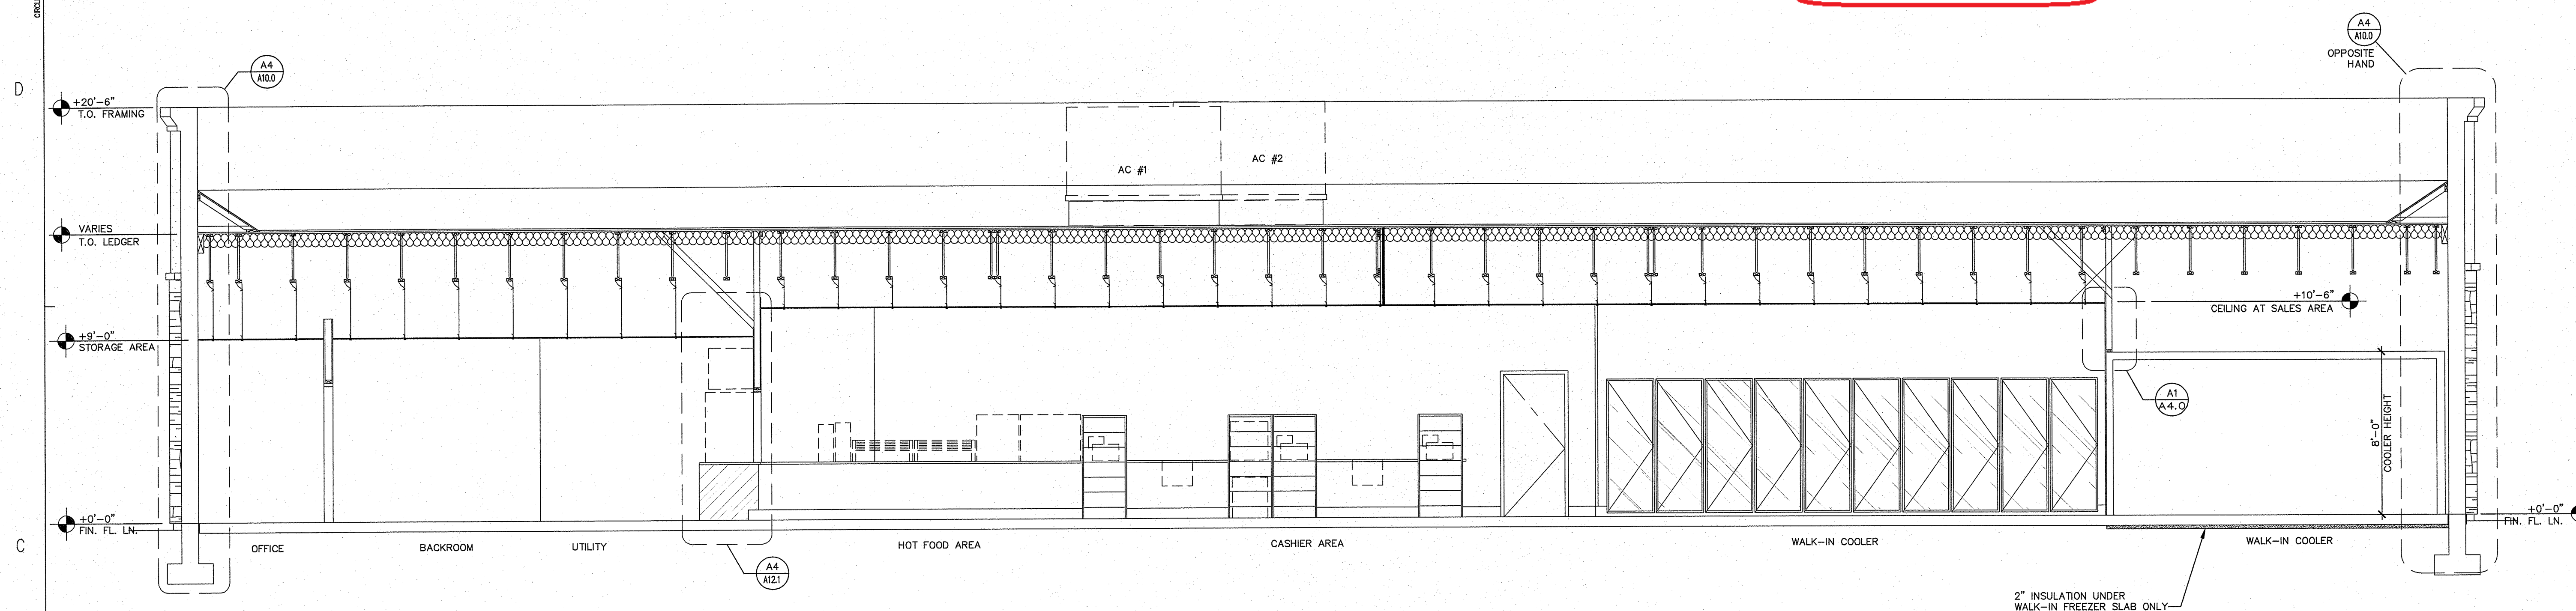


C1	BUILDING SECTION
----	------------------

$$1/4'' = 1' - 0''$$

GENERAL NOTES

1. SEE STRUCTURAL DWGS. FOR ALL WALLS AND SOFFIT BRACING CONNECTION TO BOTTOM OF TRUSS.

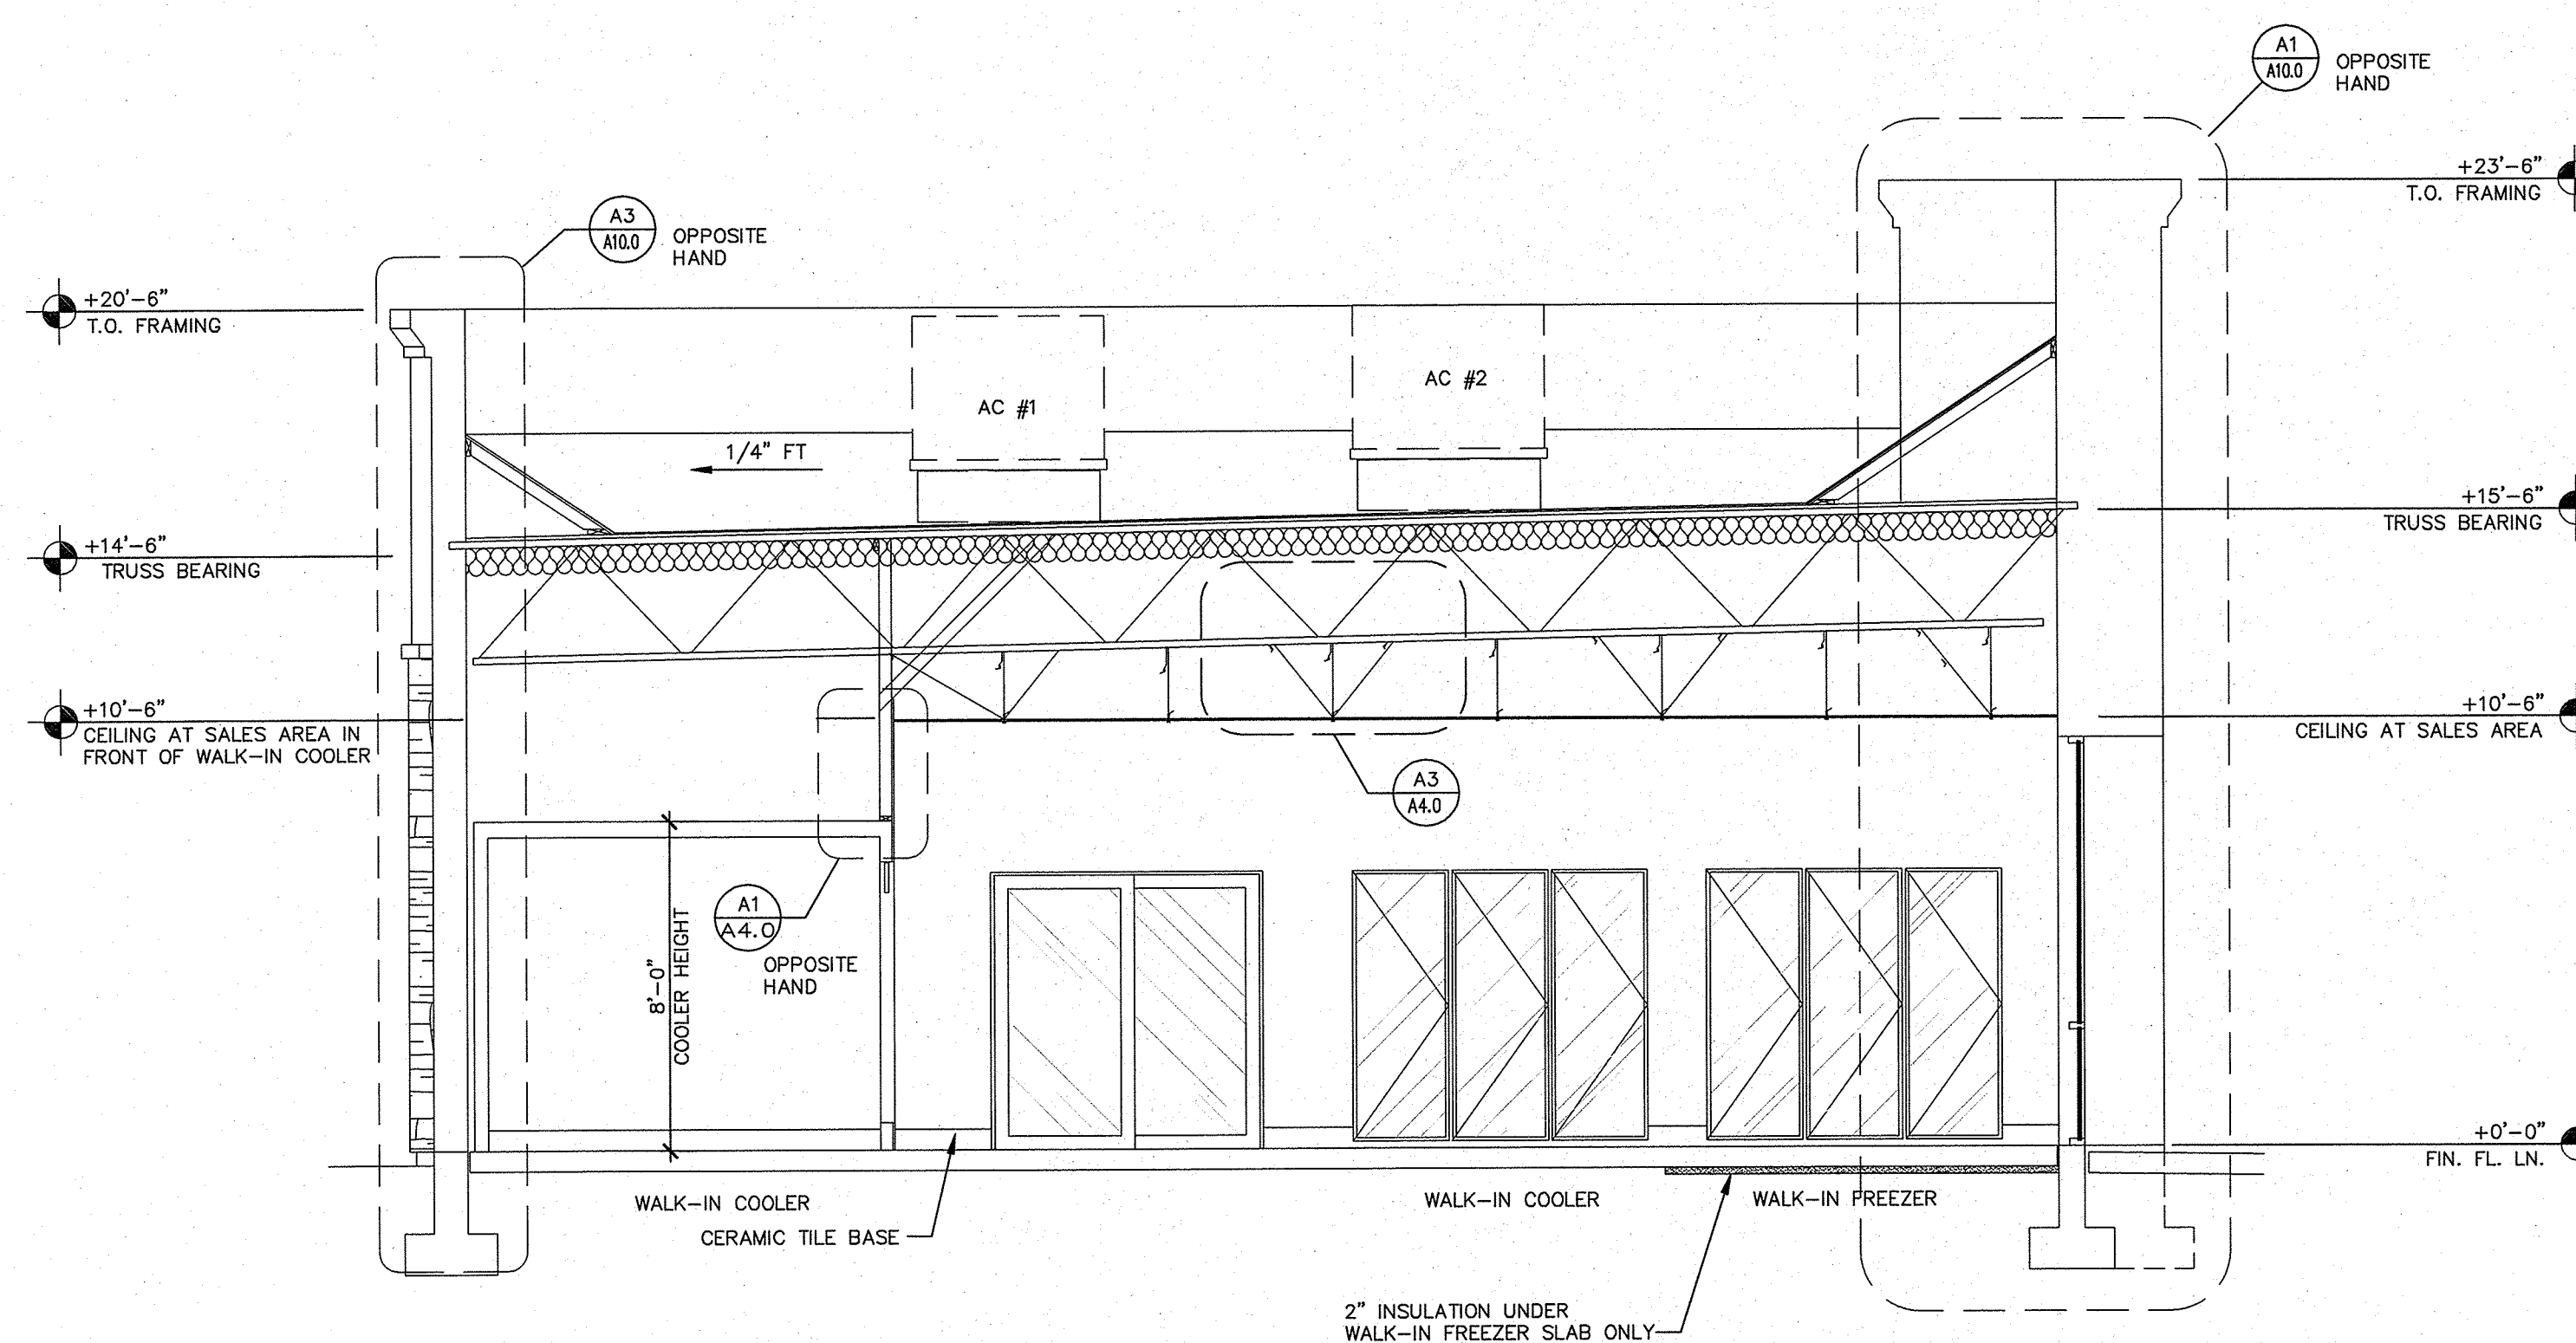

A1	BUILDING SECTION
----	------------------

$$1/4'' = 1' - 0''$$