


B3	WALK IN COOLER EQUIPMENT DIAGRAM
----	----------------------------------

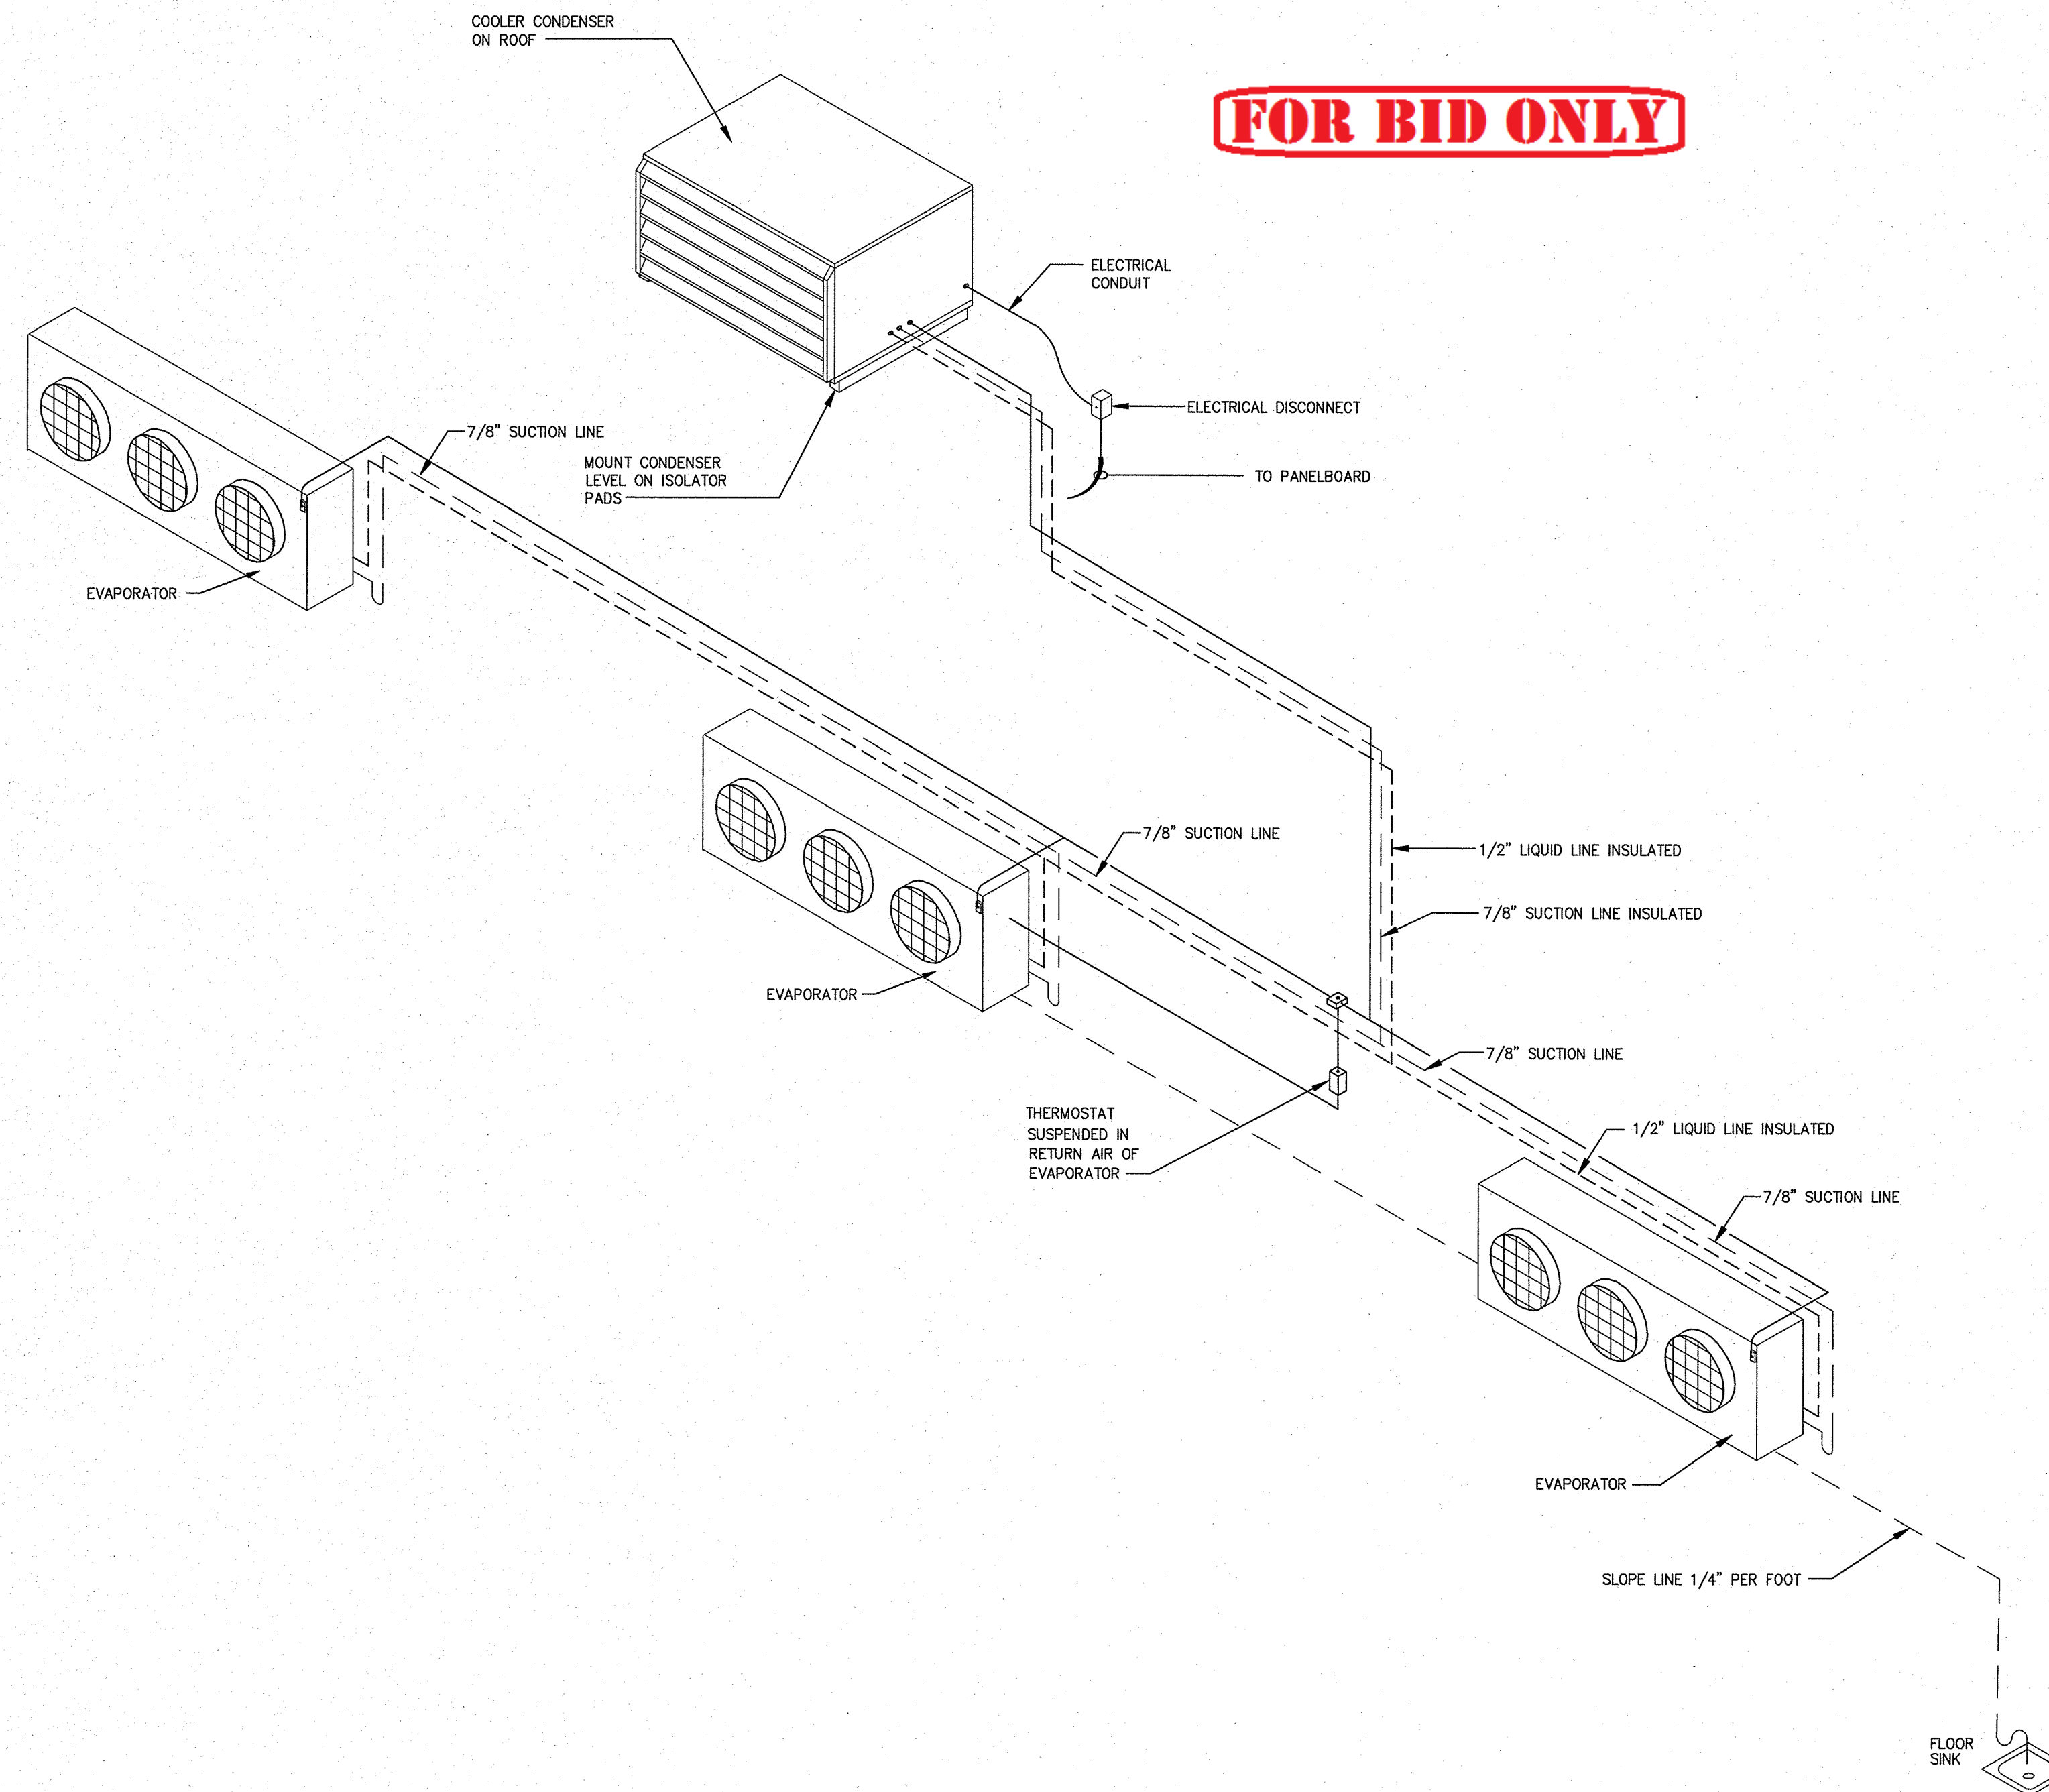


B3	WALK IN COOLER EQUIPMENT DIAGRAM
----	----------------------------------

# GreenbergFarrow

1430 W. Peachtree St., Suite 200  
Atlanta, GA 30309  
t: 404 601 4000 f: 404 601 3980

**COPYRIGHT NOTICE**  
This drawing is the property of the above referenced Professional and is not to be used for any purpose other than the specific project and site named herein, and cannot be reproduced in any manner without the express written permission from the Professional

ISSUE/REVISION RECORD	
DATE	DESCRIPTION
02/13/15	PERMIT SET

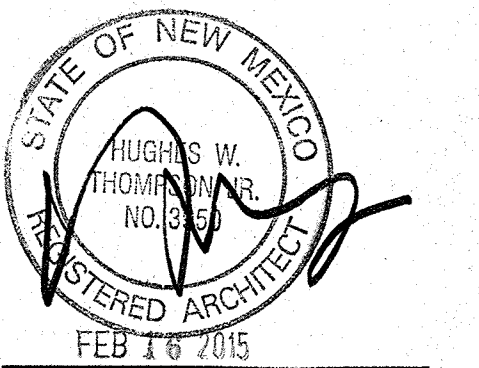**PROFESSIONAL SEAL**

**PROFESSIONAL IN CHARGE**  
HUGHES THOMPSON

---

**PROJECT MANAGER**  
OSCAR MORENO

---

**QUALITY CONTROL**  
WARREN DRURY

---

**DRAWN BY**  
ARMANDO MATA


PROJECT NAME

# CIRCLE K STORES, INC.

# ALBUQUERQUE

## NEW MEXICO

**4400 COORS BLVD. SW**  
**ALBUQUERQUE, NM 87121**

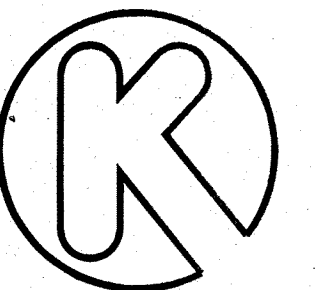

CIRCLE K STORES INC.

**PROJECT NUMBER**  
20130791

**SHEET TITLE**

## WALK-IN COOLER PLAN & DETAILS - WITH BEER CAVE

**SHEET NUMBER**

## A8.0