
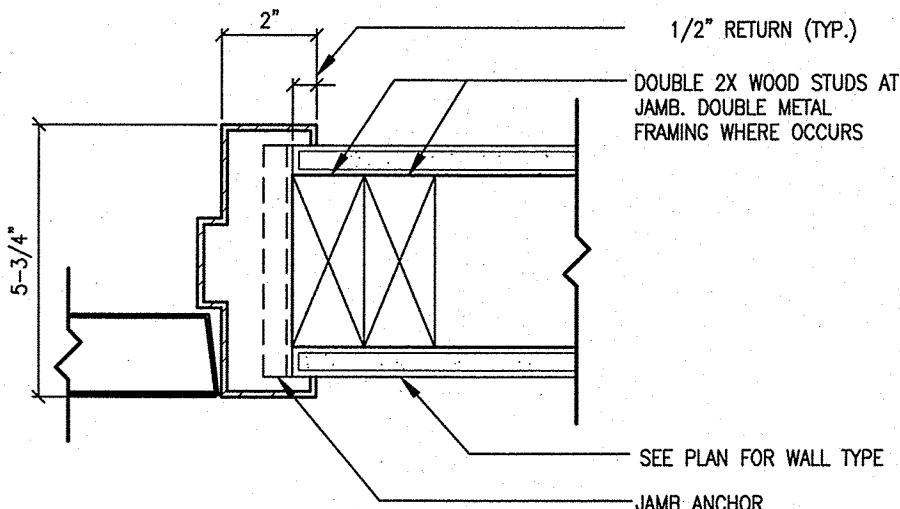
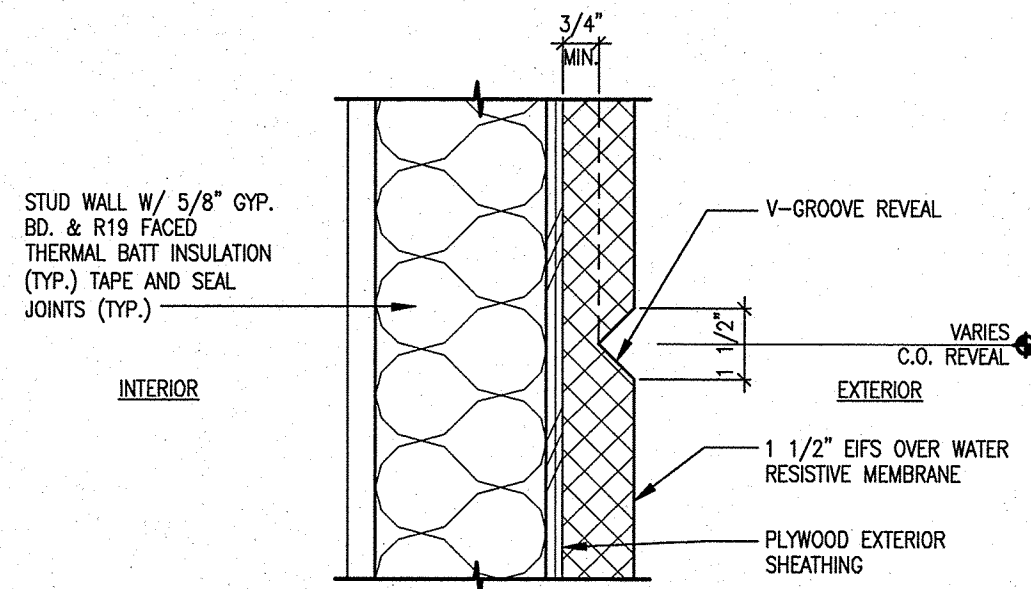
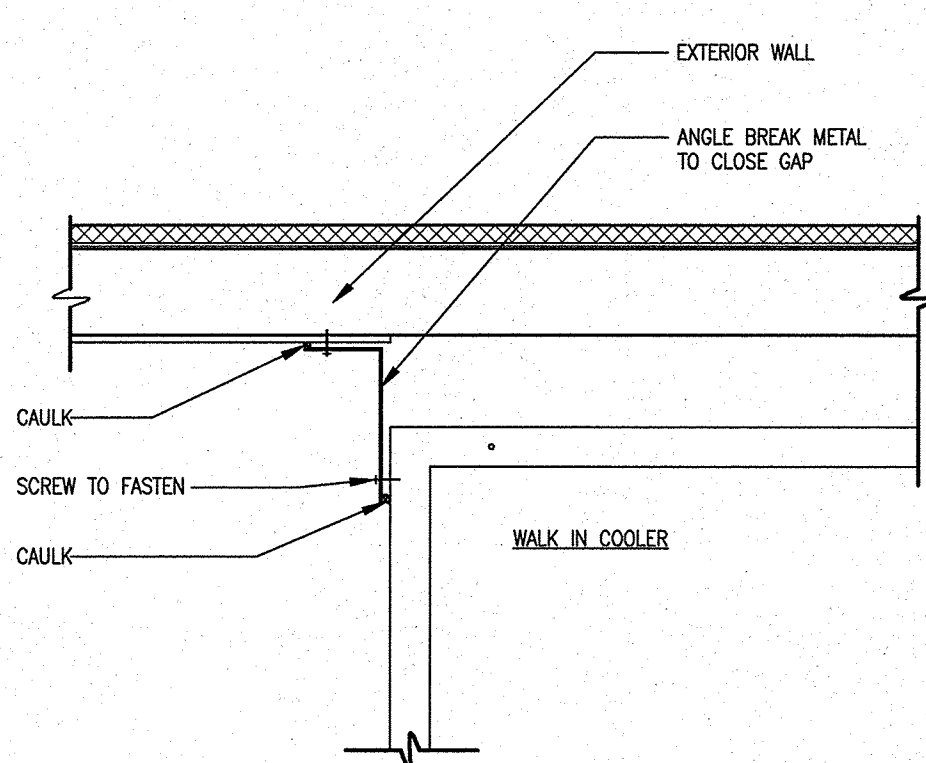


Circle K Southwest Prototype 1440 - 03/13/2015
Drawing Name: P:\2015\20150313\1440\20150313-03-13-2015-1440.dwg
Drawing Title: 1440 - 03/13/2015 - 1440.dwg
Drawing Date: 03/13/2015
Drawing By: [Redacted]
Drawing Check: [Redacted]
Drawing Appr: [Redacted]
Drawing Scale: 1/2"=1'-0"

FOR BID ONLY

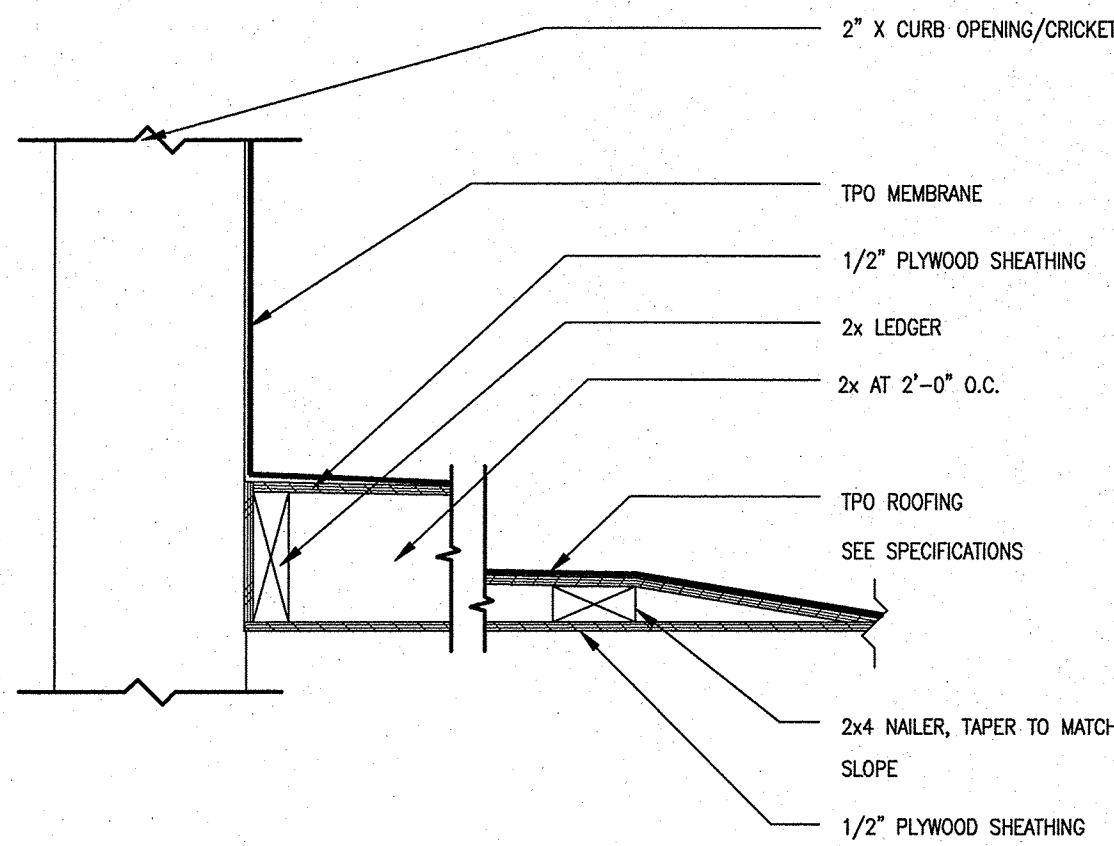






D1 SCALE NOT USED

D2 SCALE 1/2"=1'-0" PLYWOOD CRICKET

D3 SCALE N.T.S. BREAK METAL AT COOLER

D4 SCALE 3/8"=1'-0" CONTROL JOINT

D5 SCALE 3/8"=1'-0" INTERIOR DOOR JAMB (HEAD SIM.)

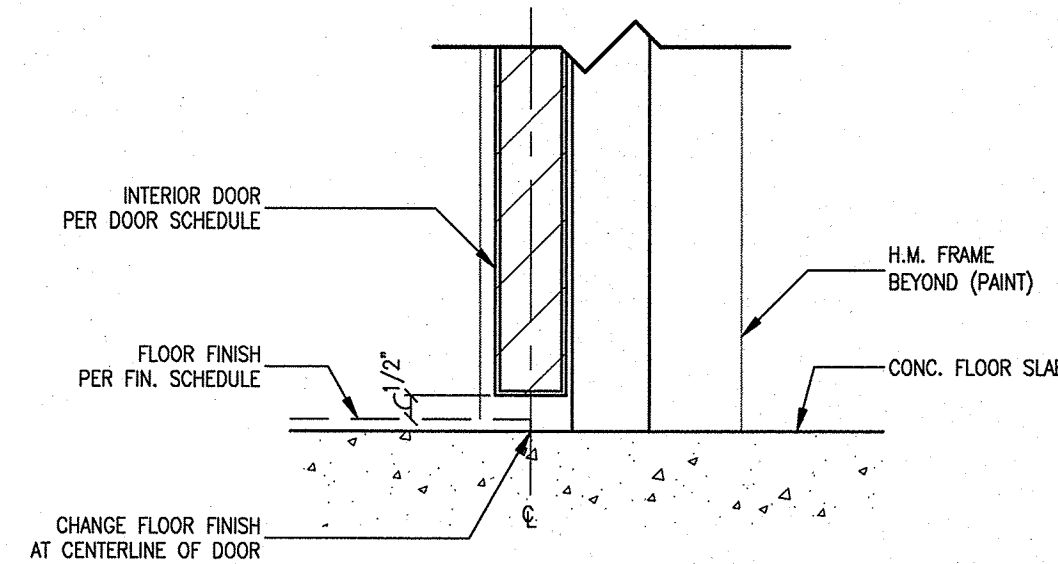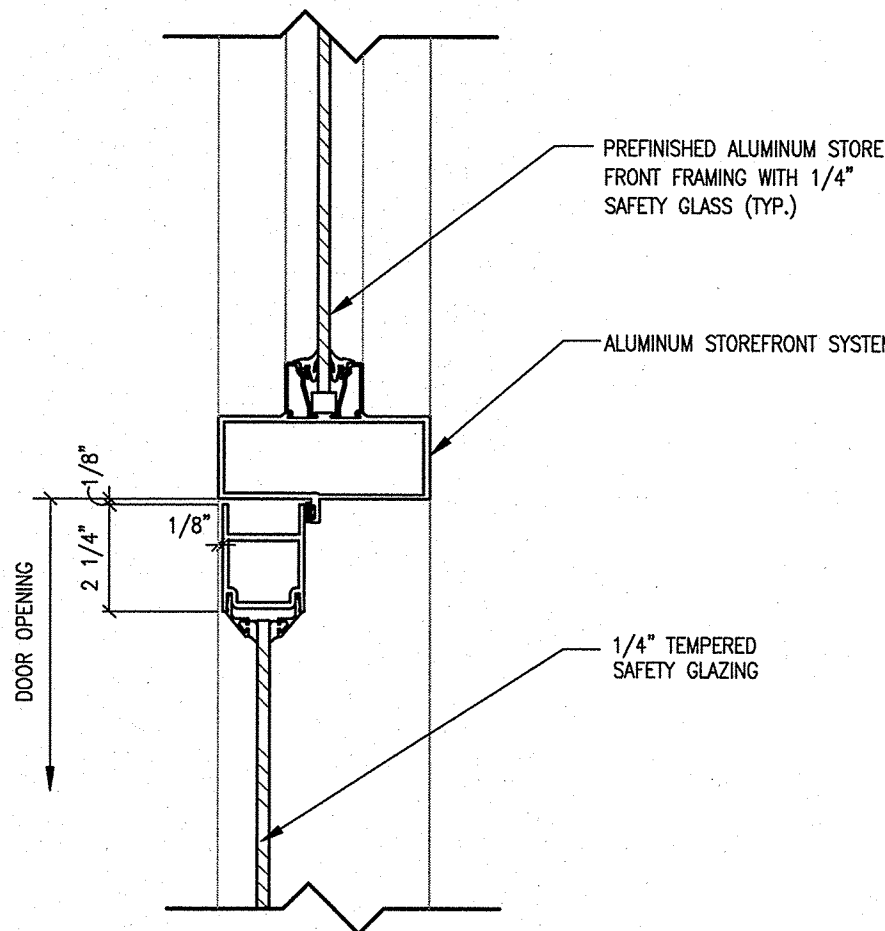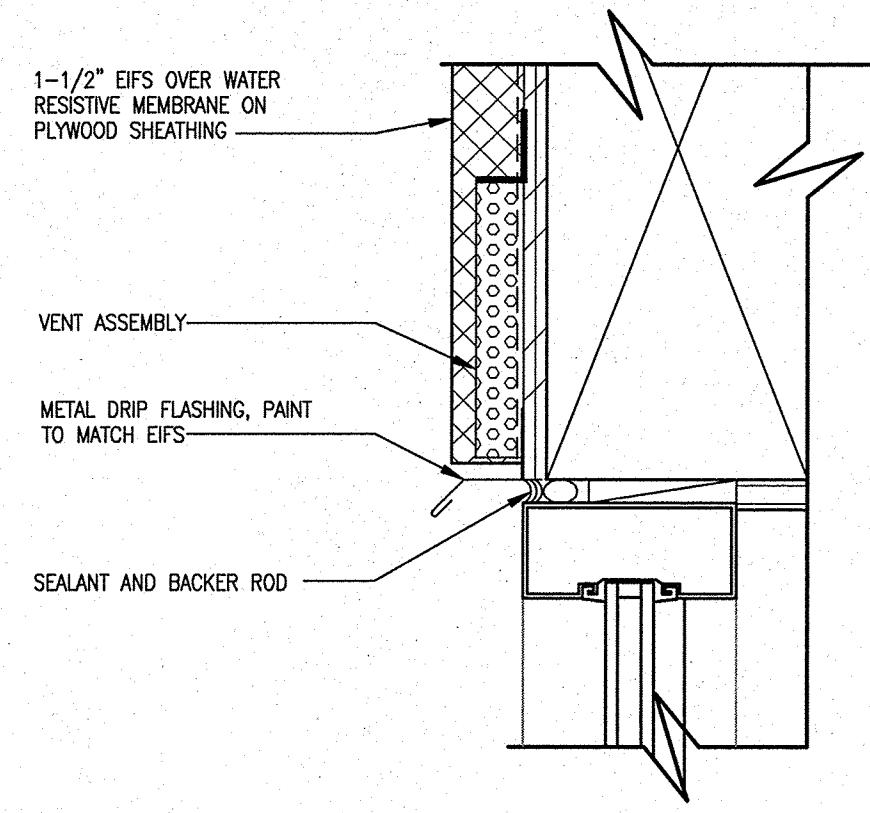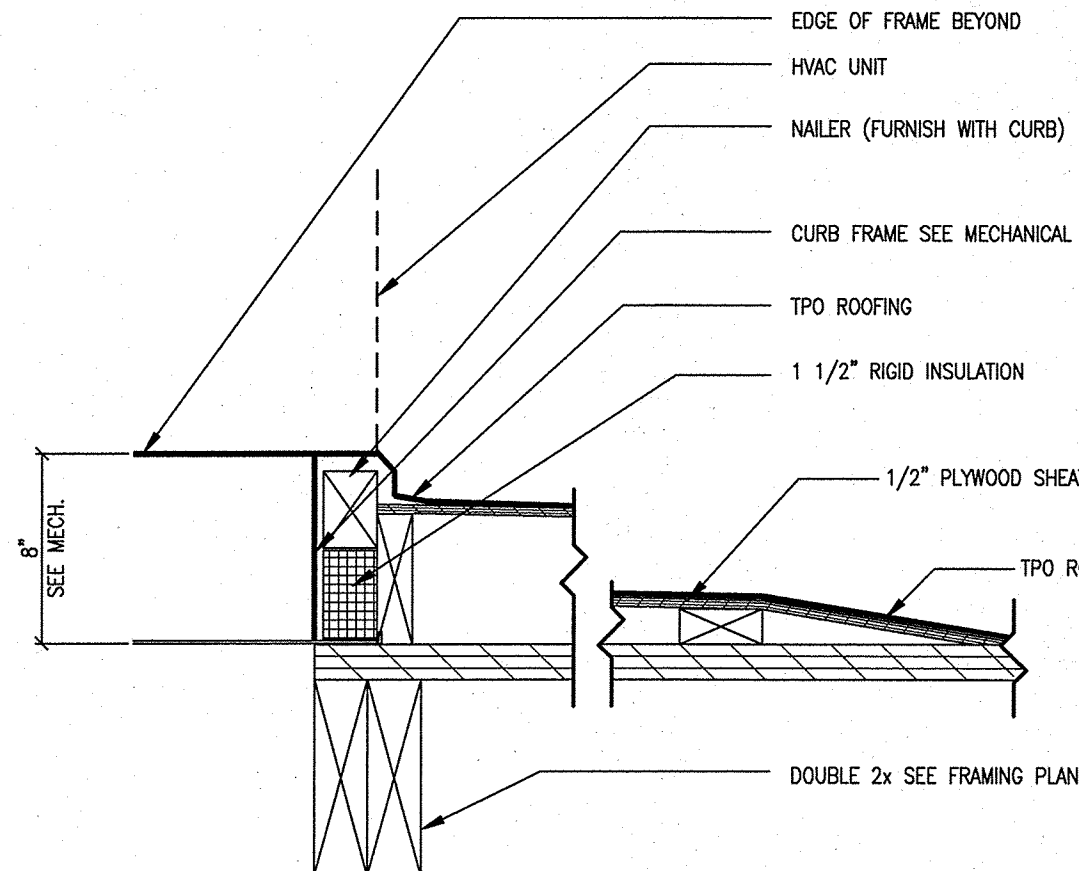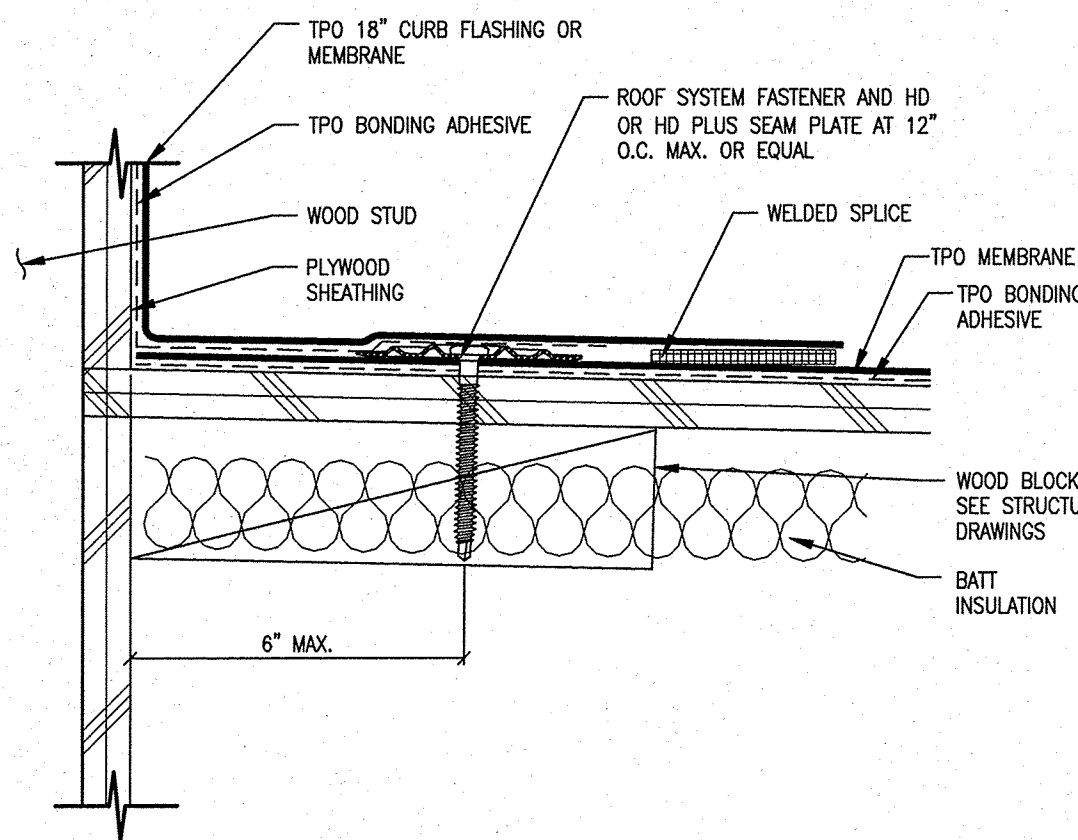






C1 SCALE 6"=1'-0" SINGLE-PLY ROOFING AT PARAPET WALL

C2 SCALE 1/2"=1'-0" ROOF CURB DETAIL

C3 SCALE 3/8"=1'-0" GLAZING HEAD DETAIL

C4 SCALE 3/8"=1'-0" ALUMINUM DOOR HEAD

C5 SCALE 3/8"=1'-0" INTERIOR DOOR THRESHOLD

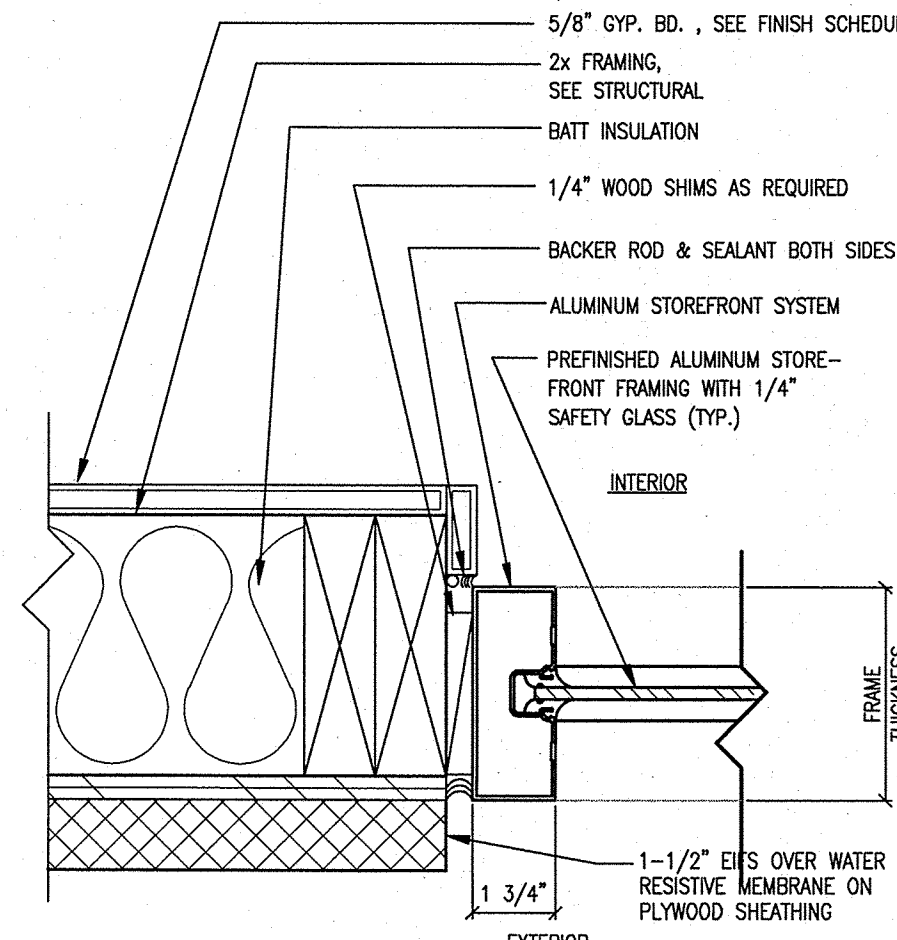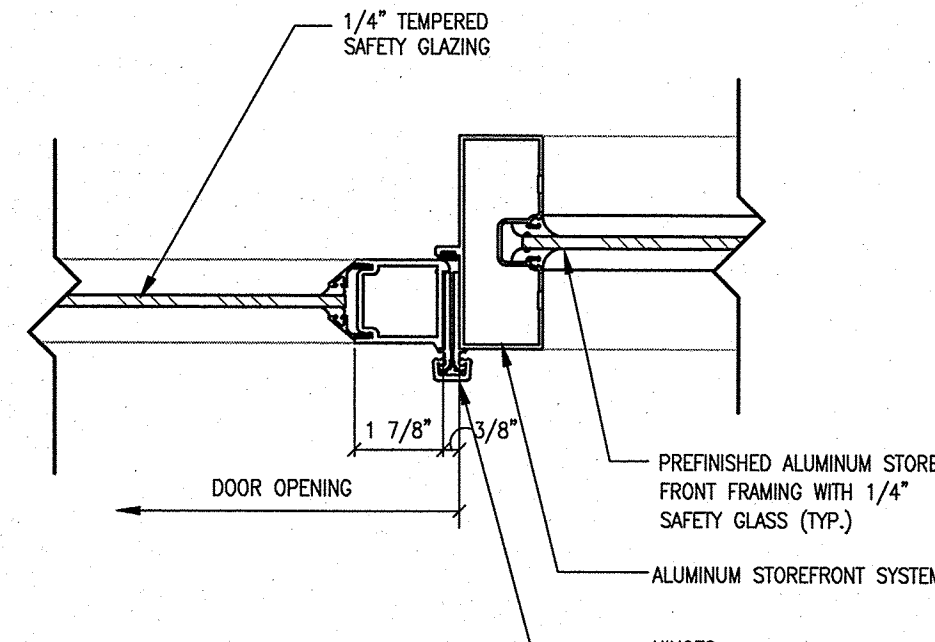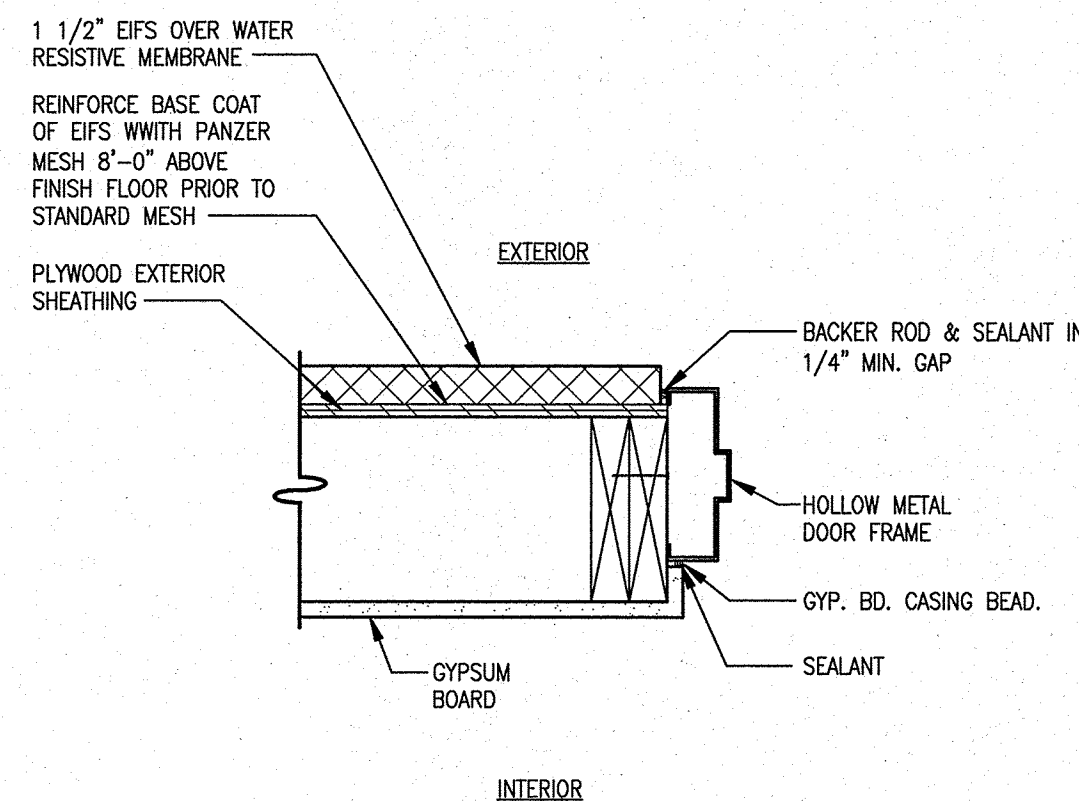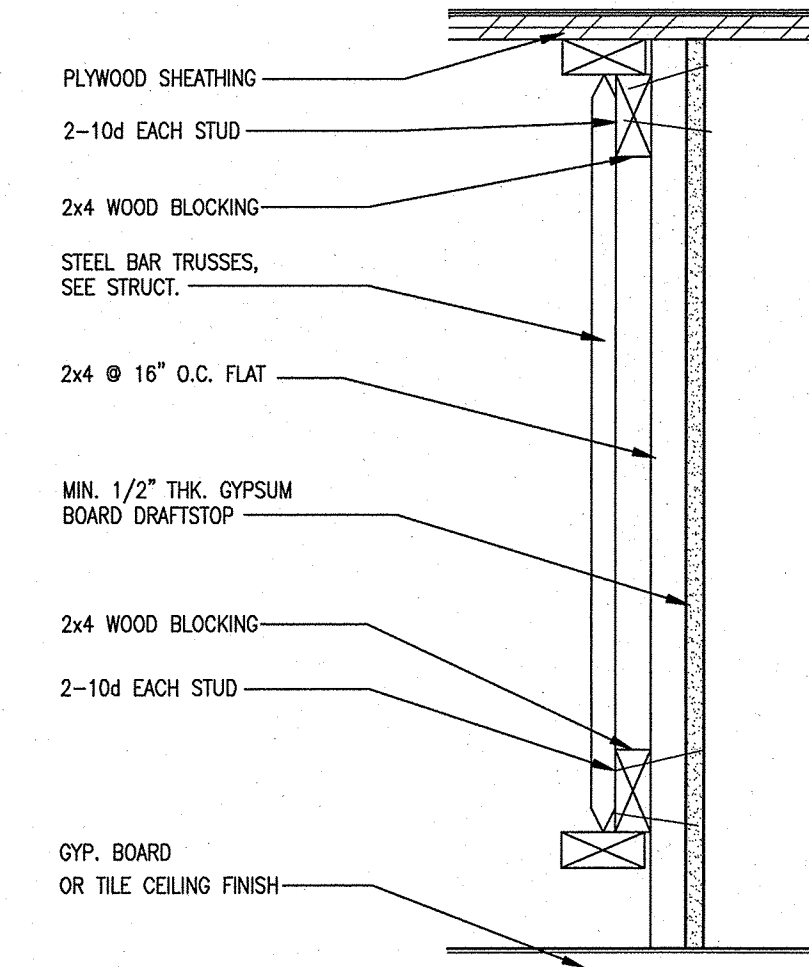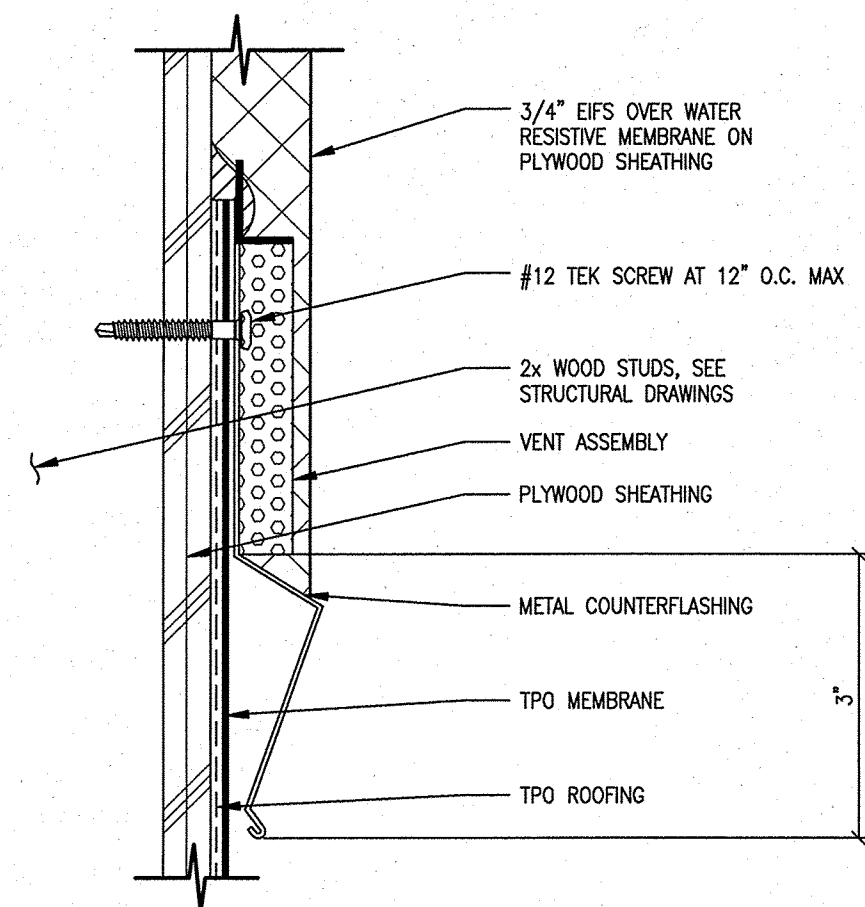





B1 SCALE 6"=1'-0" SINGLE PLY ROOFING AT EIFS

B2 SCALE 1/2"=1'-0" DRAFT STOP

B3 SCALE 1/2"=1'-0" DOOR JAMB (HEAD SIM.)

B4 SCALE 3/8"=1'-0" ALUMINUM DOOR JAMB

B5 SCALE 3/8"=1'-0" ALUMINUM WINDOW JAMB

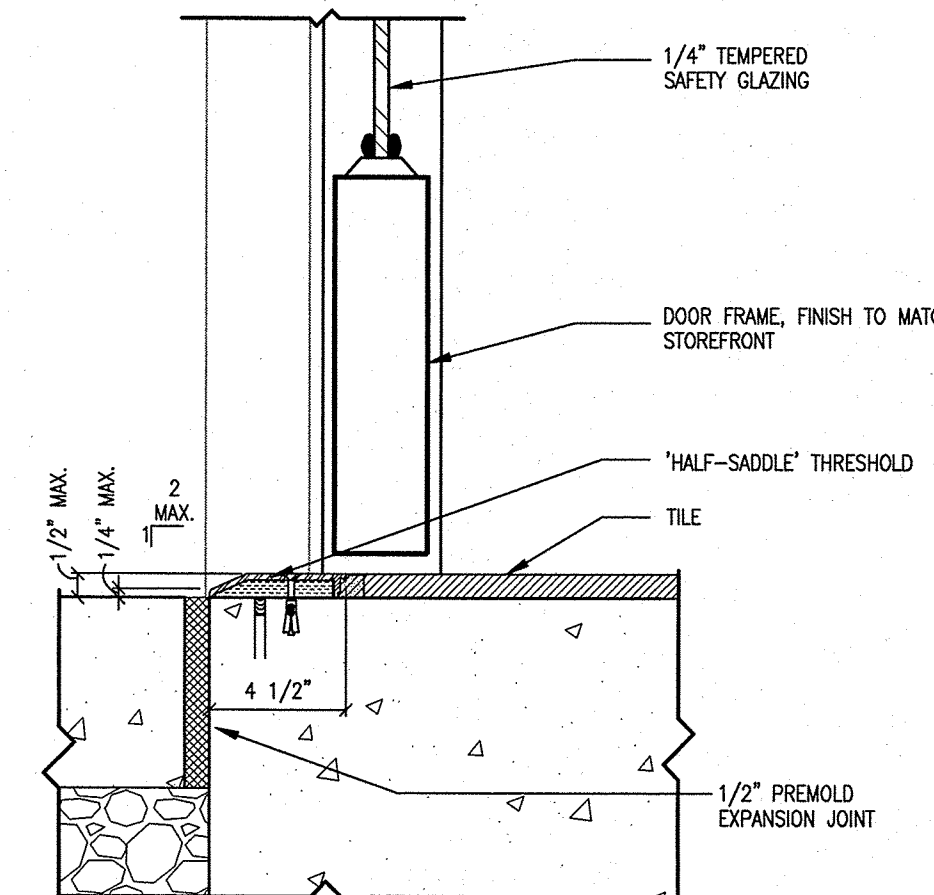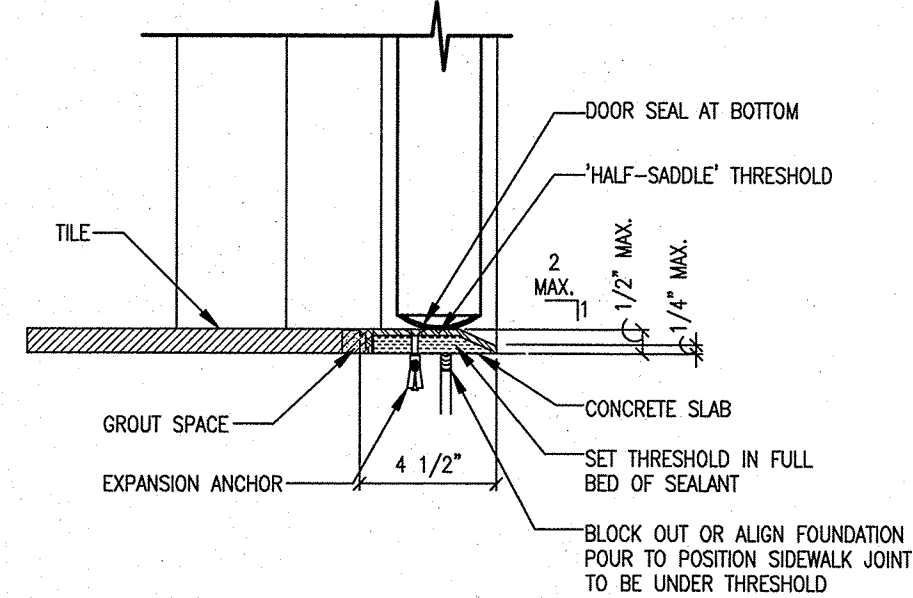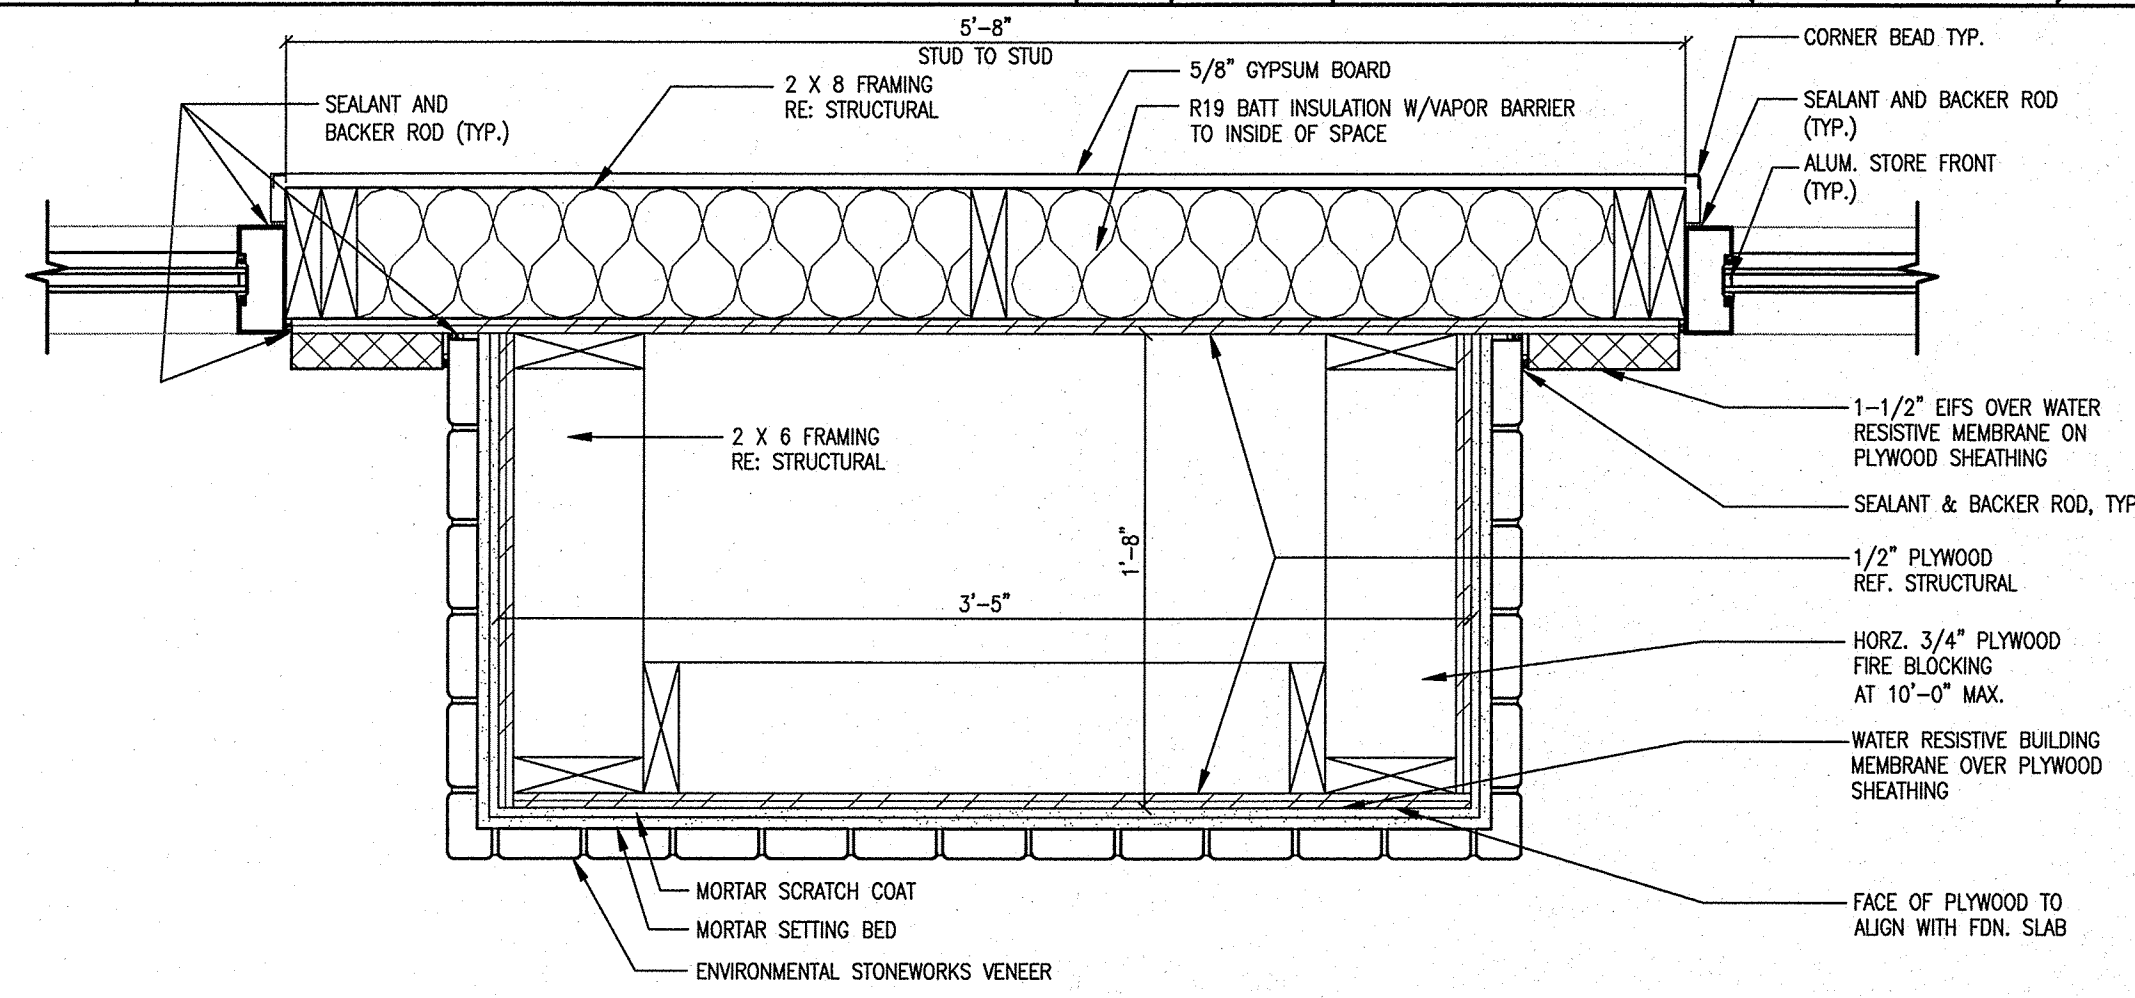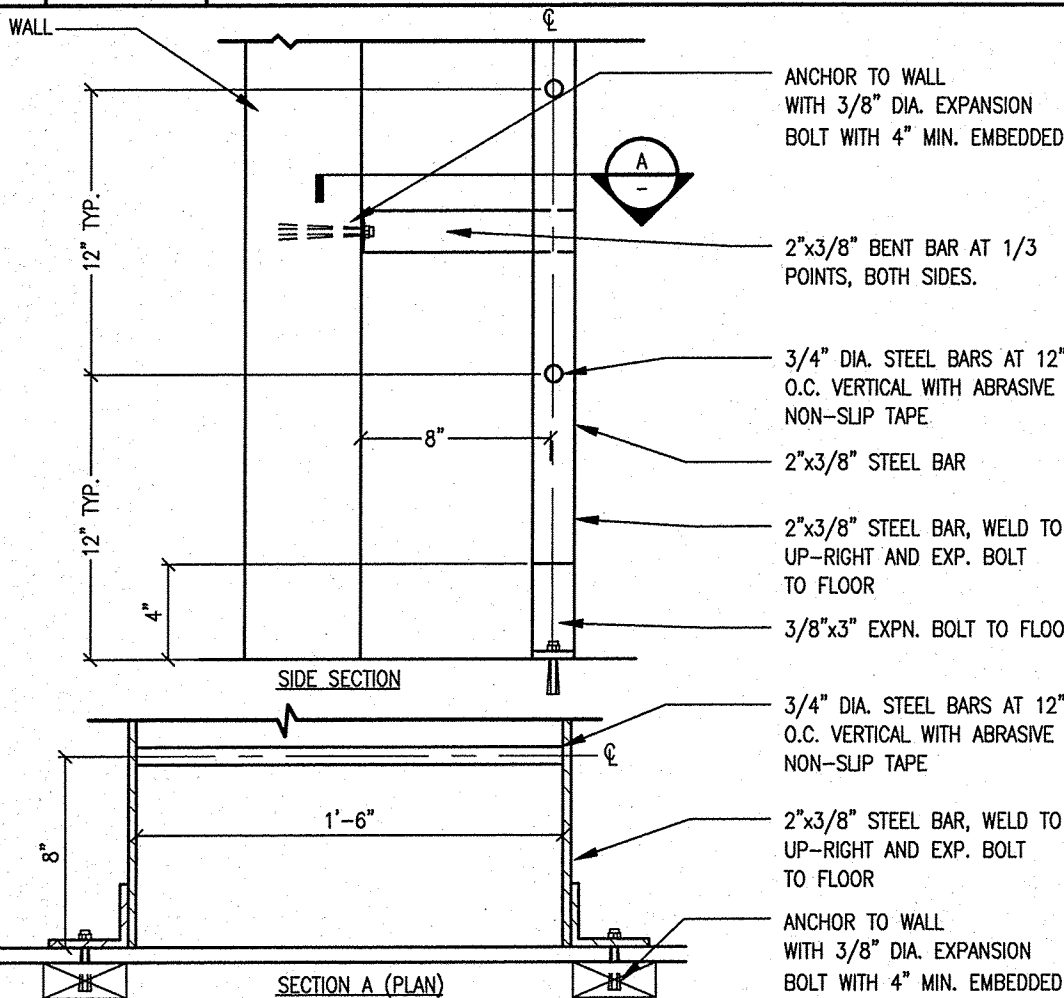

A1 SCALE 1/2"=1'-0" ROOF LADDER

A2 SCALE 1/2"=1'-0" PILASTER DETAIL

A4 SCALE 3/8"=1'-0" THRESHOLD

A5 SCALE 3/8"=1'-0" THRESHOLD AT STOREFRONT DOOR

GreenbergFarrow


1430 W. Peachtree St., Suite 200
Atlanta, GA 30309
t. 404 601 4000 f. 404 601 3980

COPYRIGHT NOTICE
This drawing is the property of the above referenced Professional and is not to be used for any purpose other than the specific project and site named herein, and cannot be reproduced in any manner without the express written permission from the Professional

ISSUE/REVISION RECORD

DATE DESCRIPTION
02/13/15 PERMIT SET

PROFESSIONAL SEAL

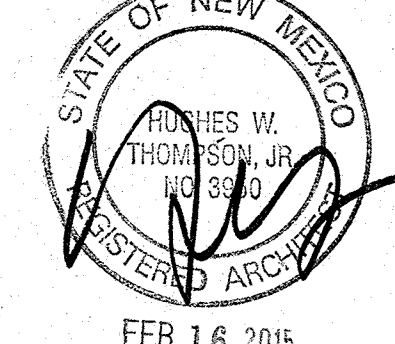

PROFESSIONAL IN CHARGE

HUGHES THOMPSON
PROJECT MANAGER
OSCAR MORENO

QUALITY CONTROL


WARREN DRURY
DRAWN BY
ARMANDO MATA

PROJECT NAME

CIRCLE K
STORES, INC.

ALBUQUERQUE
NEW MEXICO

4400 COORS BLVD. SW
ALBUQUERQUE, NM 87121

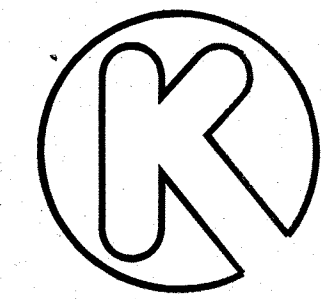

CIRCLE K STORES, INC.

PROJECT NUMBER

20130791

SHEET TITLE

MISCELLANEOUS
DETAILS

SHEET NUMBER

A12.0