


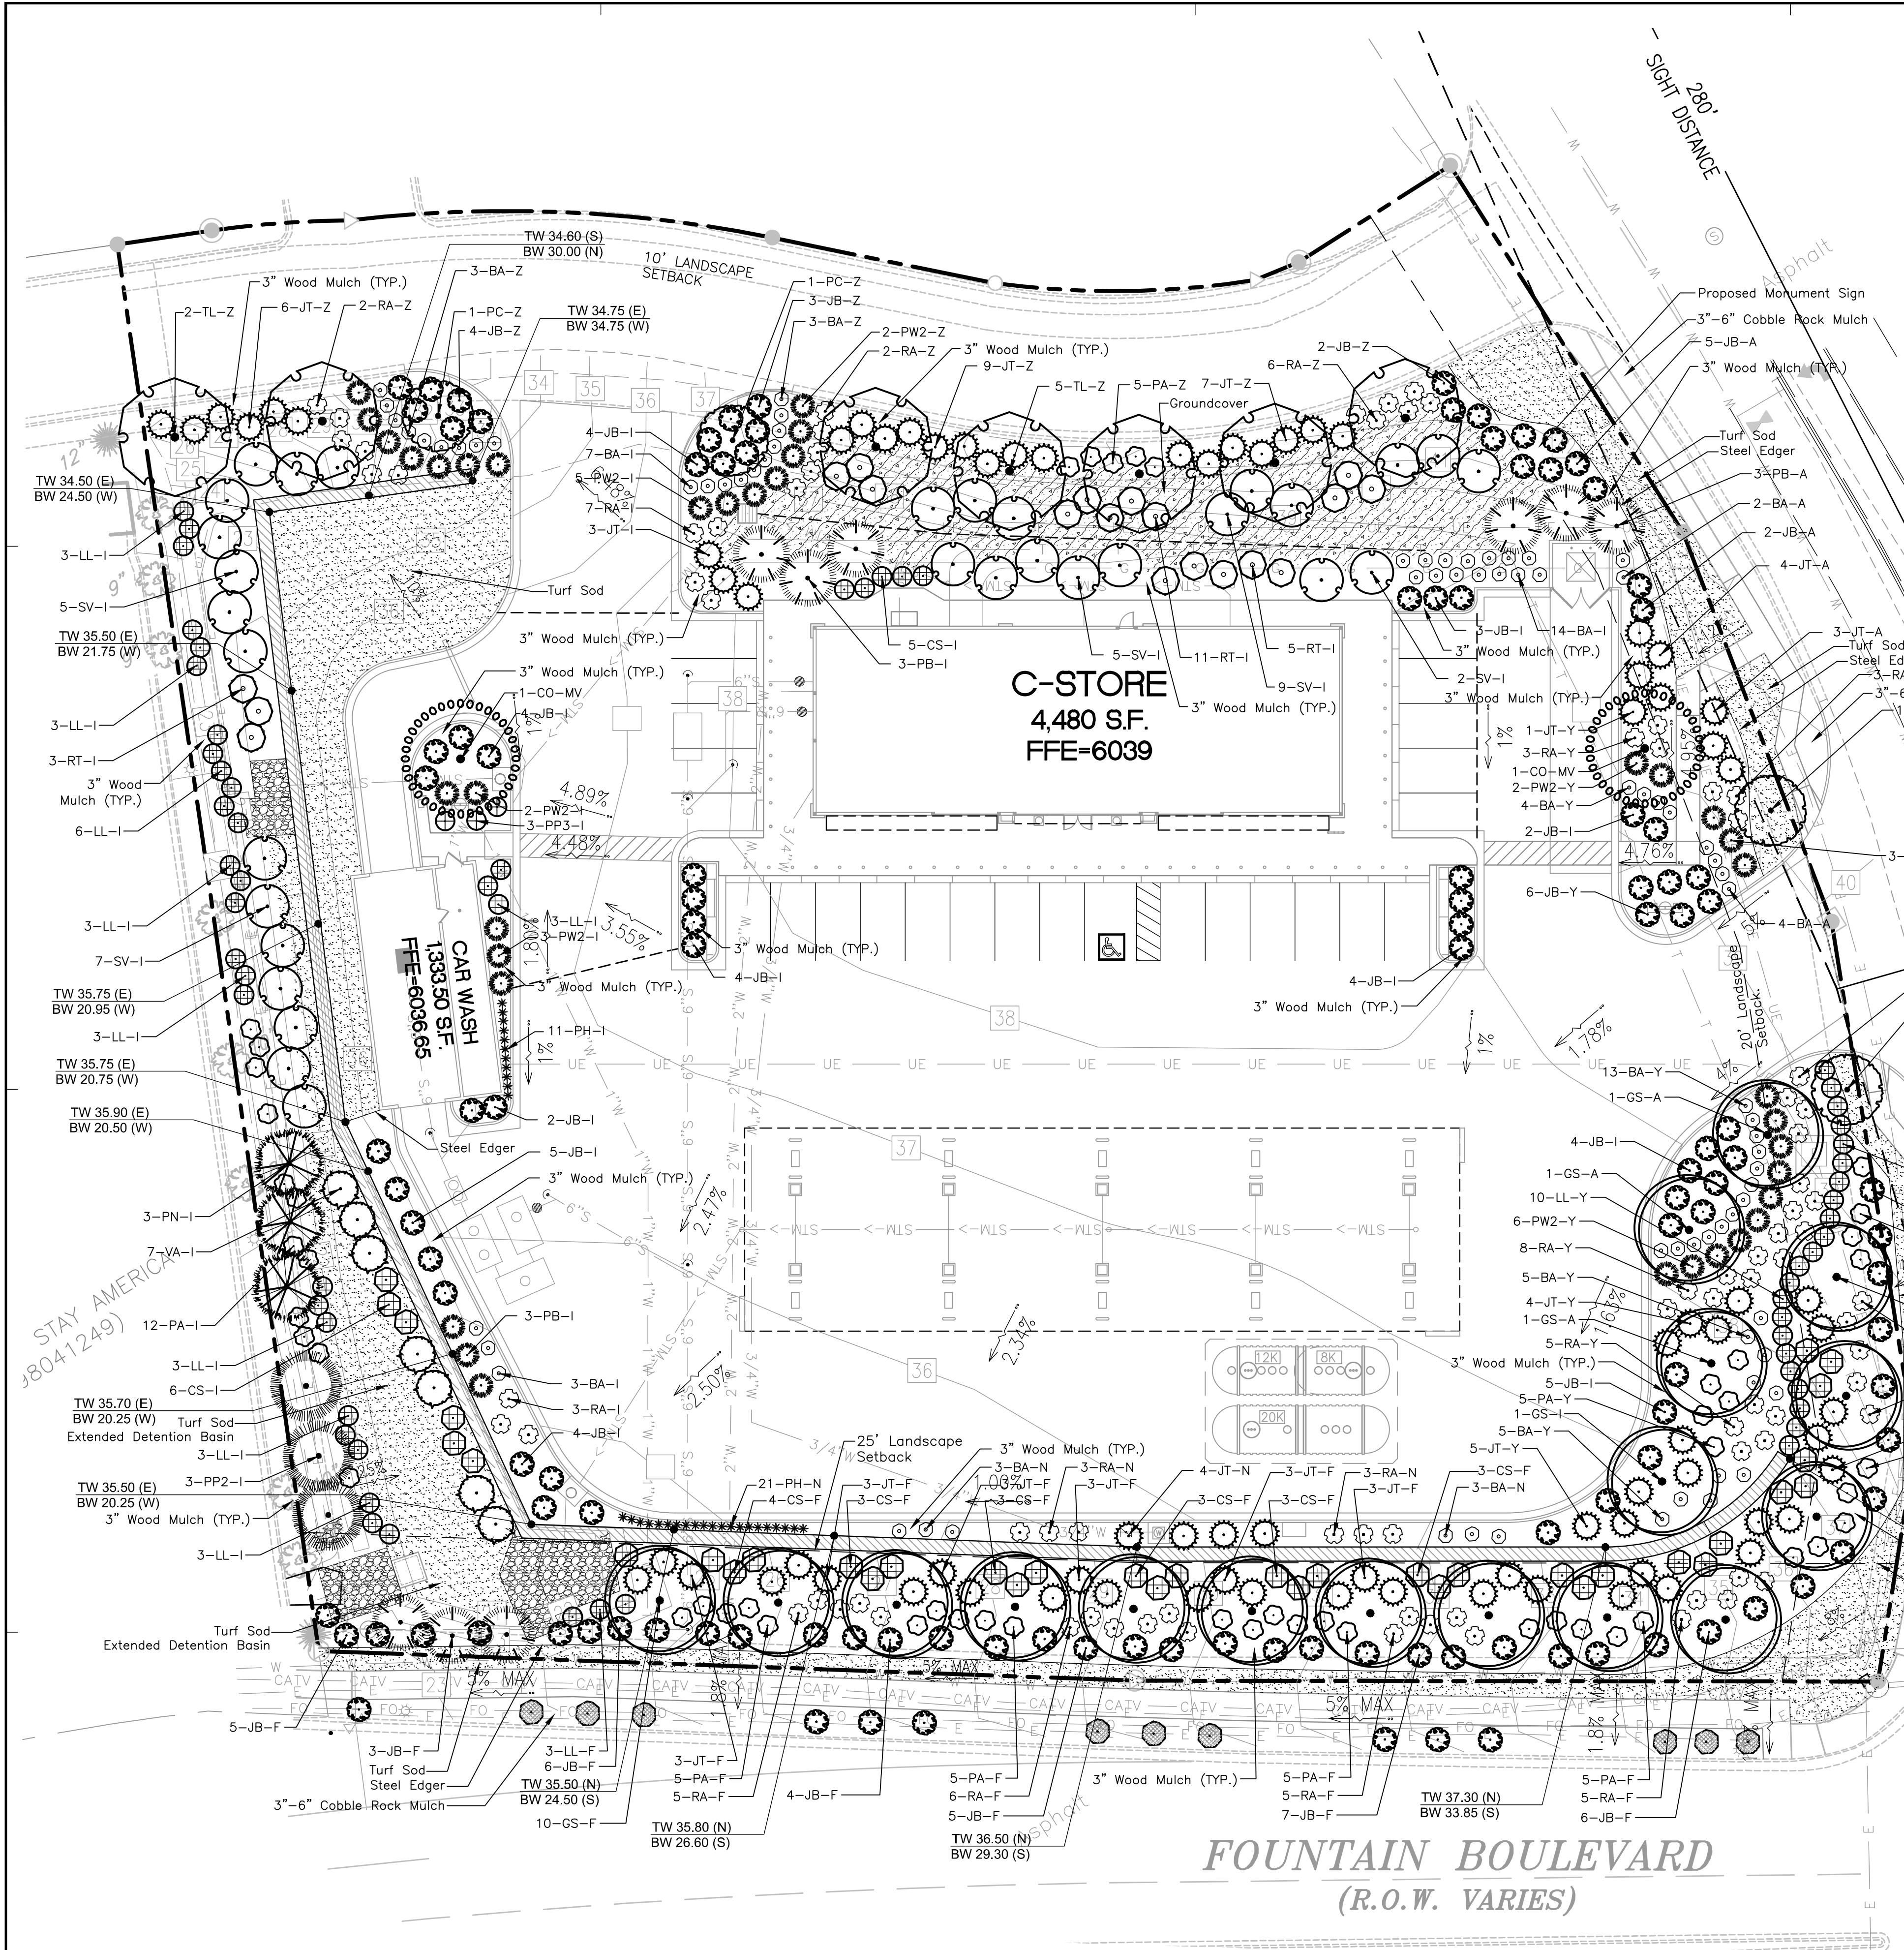

PLANTING LEGEND

SYMBOL	BOTANIC NAME	COMMON NAME	SIZE	HEIGHT X SPREAD	KEY No.	QTY.
OVERSTORY DECIDUOUS TREES						
CO	CELTIS OCCIDENTALIS	COMMON HACKBERRY	2.5" CAL. / B&B	50' X 30'	3457DA	2
GS	GLEDITIA TRIACANTHOS 'INFERMIS' SHADEMASTER	SHADEMASTER LOCUST	2.5" CAL. / B&B	50' X 30'	4SA	17
TL	TILIA CORDATA X MONGOLICA 'HARVEST GOLD'	HARVEST GOLD LINDEN	2.5" CAL. / B&B	40' X 30'	4S	7
ORNAMENTAL DECIDUOUS TREES						
PC	PRUNUS VIRGINIANA 'CANADA RED'	CANADA RED CHOKECHERRY	2" CAL. / B&B	25' X 20'	1245678SA	4
EVERGREEN TREES						
PB	PICEA PUNGENS GLAUCA 'BABY BLUE EYES'	BABY BLUE EYES COLORADO BLUE SPRUCE	8' HT. / B&B	15' X 8'	678S	9
PP2	PINUS EDULIS	PINON PINE	6' HT. / B&B	25' X 15'	1256D	3
PN	PINUS NIGRA	AUSTRIAN BLACK PINE	6' HT. / B&B	50' X 25'	25678A	3
DECIDUOUS SHRUBS						
BA	BERBERIS THUNBERGII 'ATROPURPUREA NANA'	DWARF REDLEAF JAPANESE BARBERRY	5 GALLON	2' X 3'	45A	75
CS	CORNUS ALBA 'SIBIRICA'	REDBARK DOGWOOD	5 GALLON	6' X 5'	457A	37
LL	LIGUSTRUM VULGARE 'LODENSE'	LODENSE PRIVET	5 GALLON	4' X 4'	A	60
PA	PEROVSKIA ATRIPLICIFOLIA	RUSSIAN SAGE	5 GALLON	3' X 4'	12D	52
RT	RHUS TRILOBATA	THREE LEAF SUMAC	5 GALLON	4' X 6'	23456DA	19
RA	RIBES ALPINUM	ALPINE CURRANT	5 GALLON	4' X 4'	5678A	83
SV	SYRINGA VULGARIS	COMMON LILAC	5 GALLON	15' X 8'	568DA	31
VA	VIBURNUM TRILOBA	AMERICAN CRANBERRYBUSH	5 GALLON	8' X 8'	47A	7
EVERGREEN SHRUBS						
JB	JUNIPERUS HORIZONTALIS 'WILTONII'	BLUE RUG JUNIPER	5 GALLON	6' X 5'	2568A	9
JB	JUNIPERUS SABINA 'BUFFALO'	BUFFALO JUNIPER	5 GALLON	1' X 6'	568A	120
JT	JUNIPERUS SABINA 'TAMARISCIFOLIA'	TAMARIX SAVIN JUNIPER	5 GALLON	3' X 6'	568A	78
PW2	PINUS MUGO 'WHITEBUD'	MUGO PINE	5 GALLON	5' X 5'	1256D	37
ORNAMENTAL GRASS						
PH	PANICUM VIRGATUM 'HEAVY METAL'	BLUE SWITCH GRASS	1 GALLON	4' X 2'	12346D	32
GROUND COVER						
BP	THERMAL BLUE HYBRID BLEND	THERMAL BLUE KENTUCKY BLUEGRASS	SOD			8,810 SF
PT	POTENTILLA TABERNAEMONTANI 'NANA'	CINQUEFOIL	FLAT	3' X 18"	68A	3,364

NOTE:
An irrigation plan, with applicable support material, shall be submitted ninety (90) days subsequent to building permit issuance and approved prior to issuance of a certificate of occupancy.



FOR BID ONLY

