
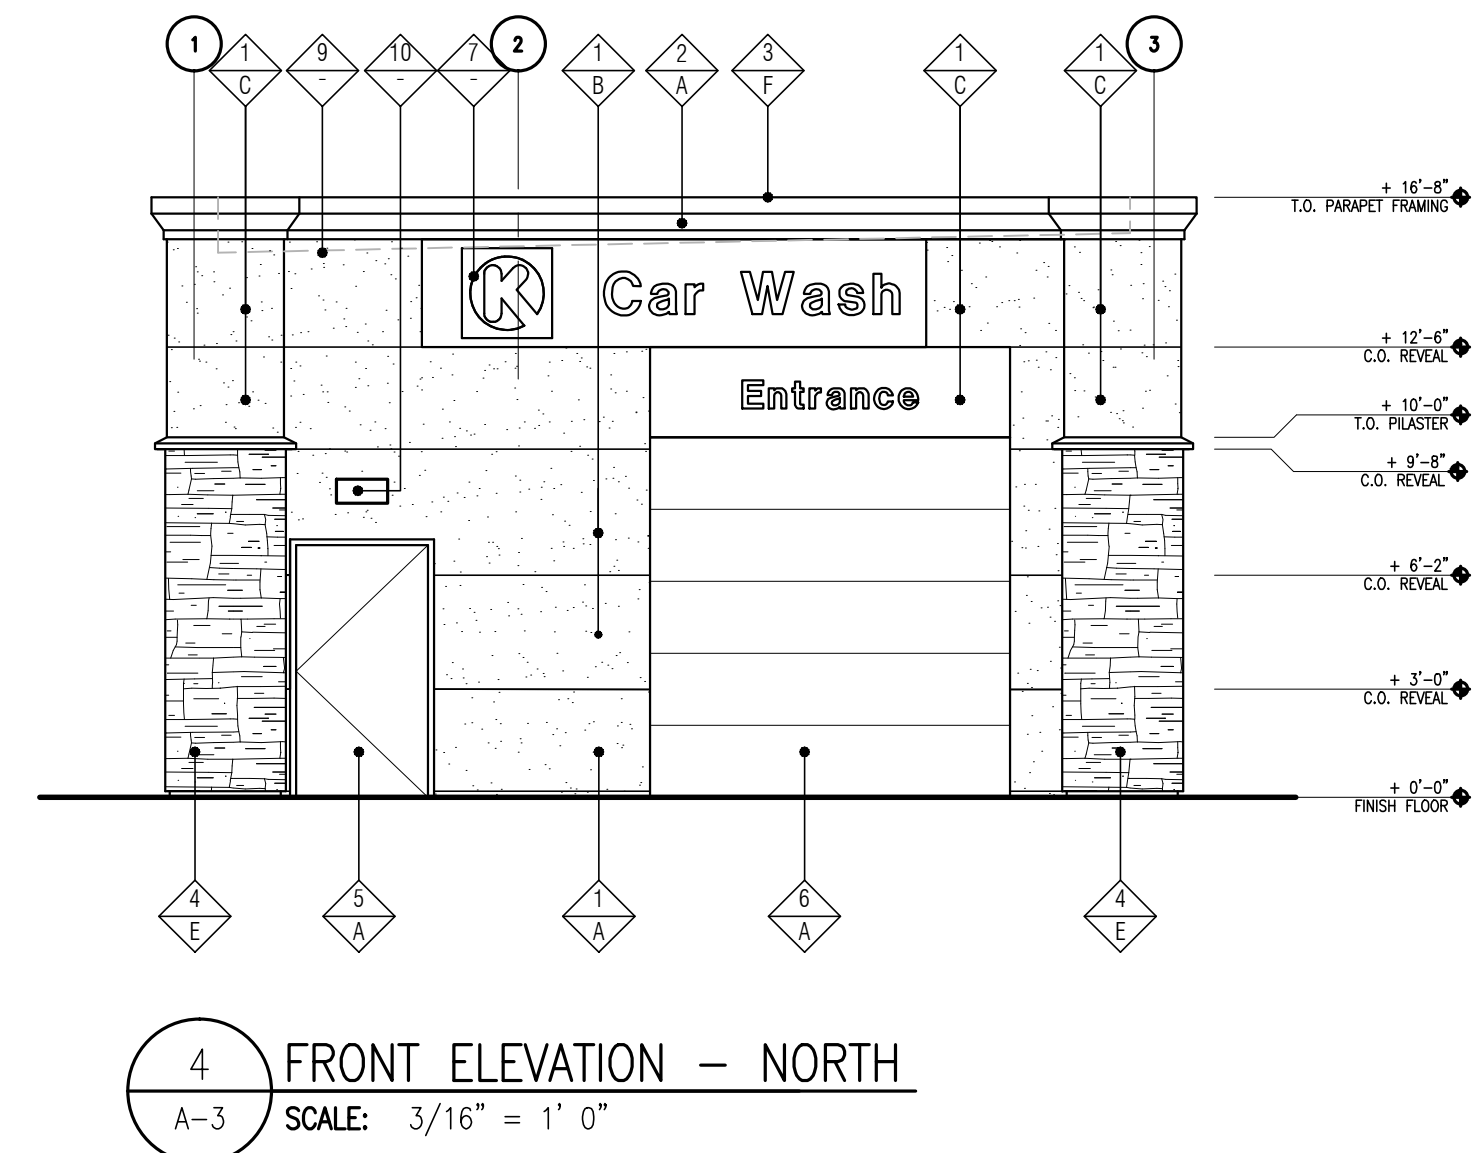
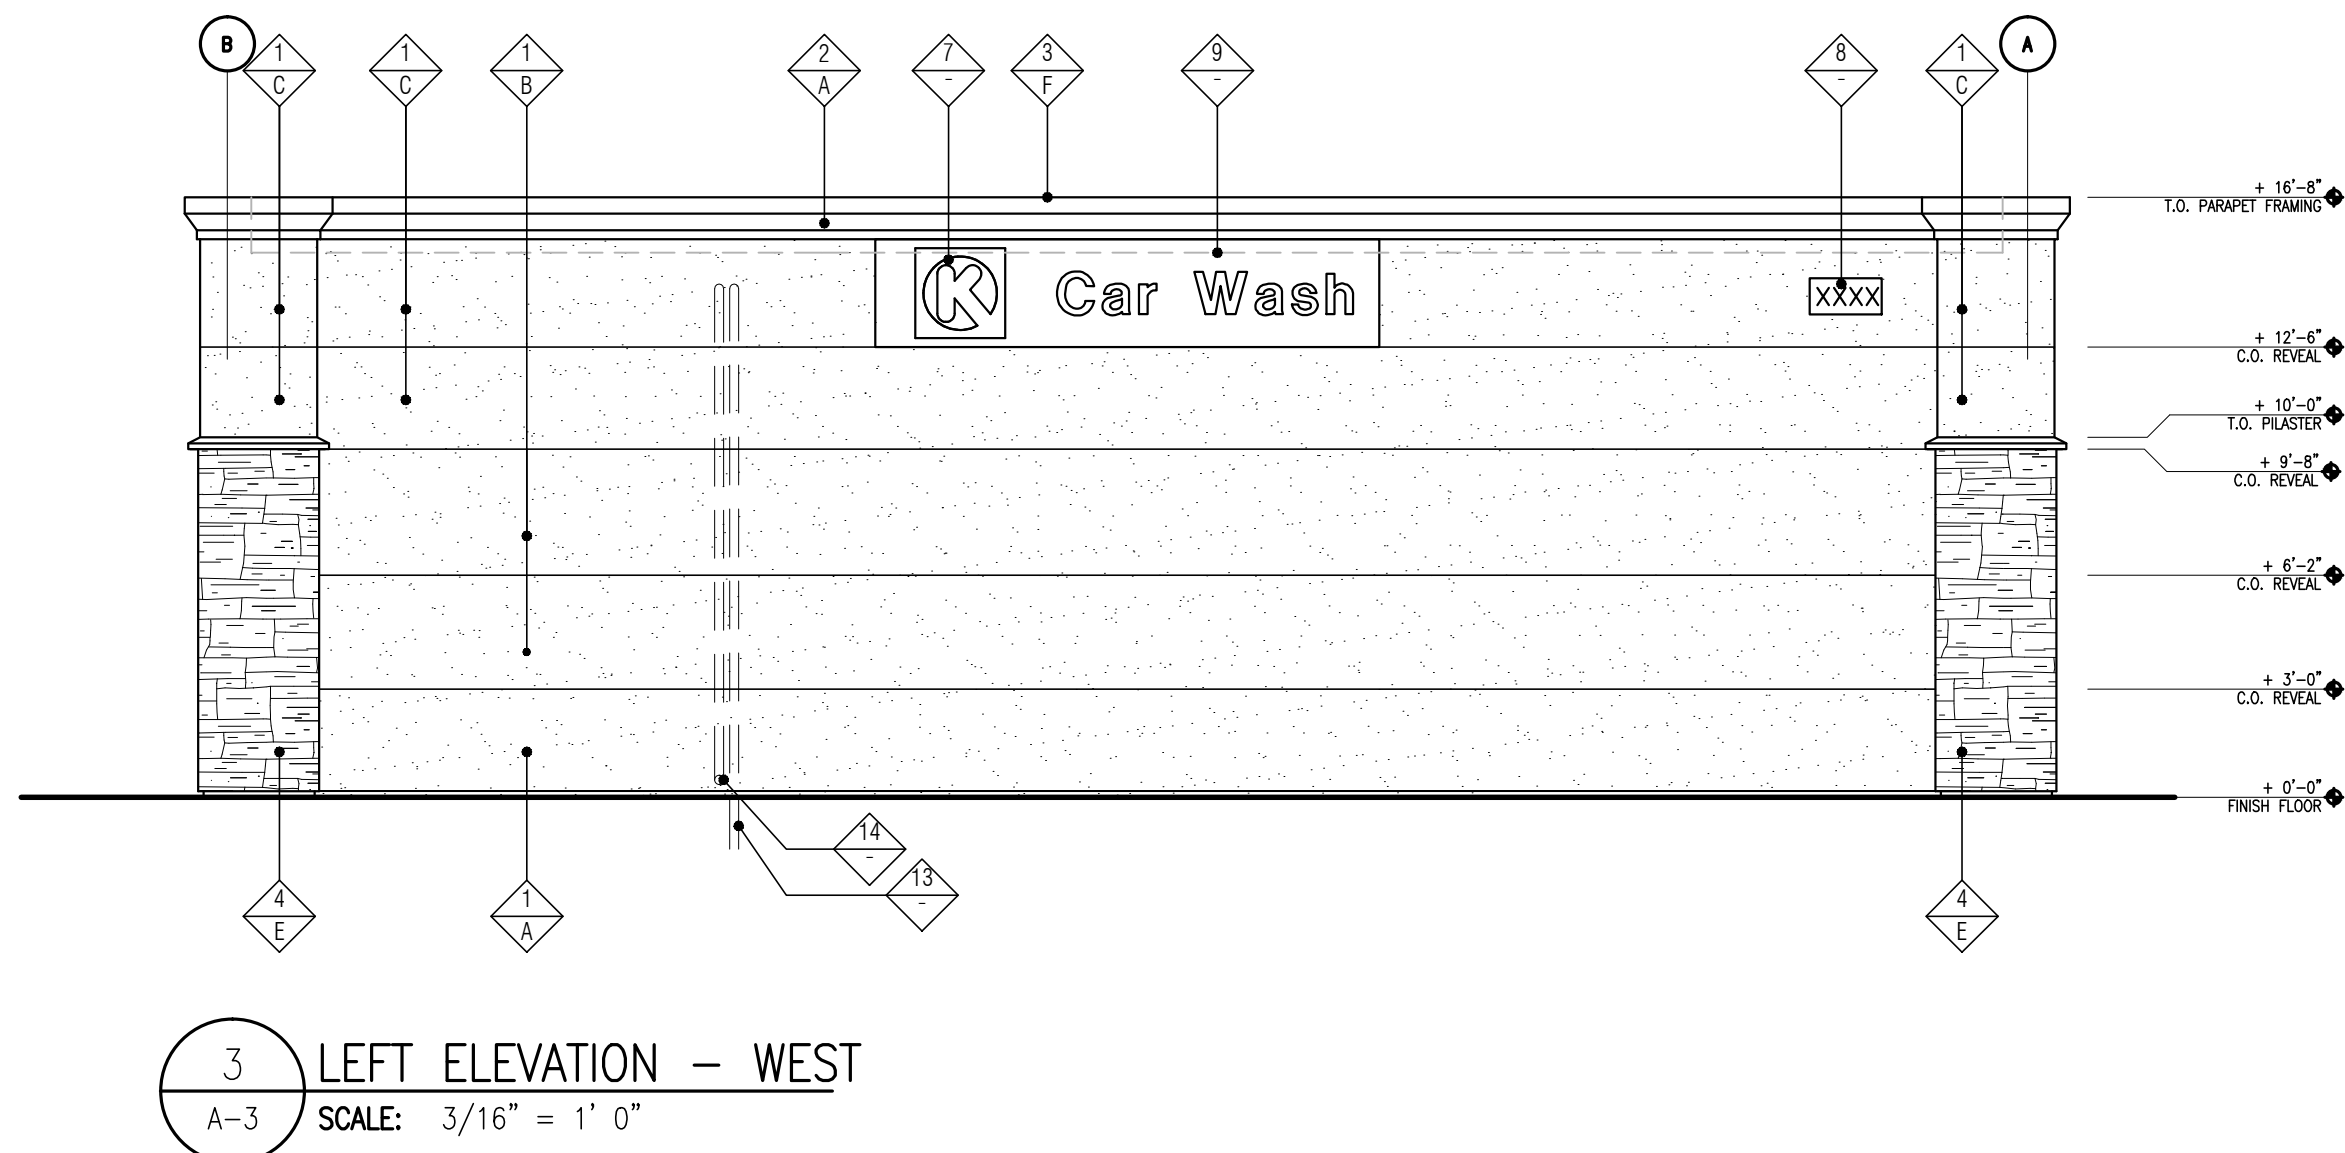


**FOR BID ONLY**

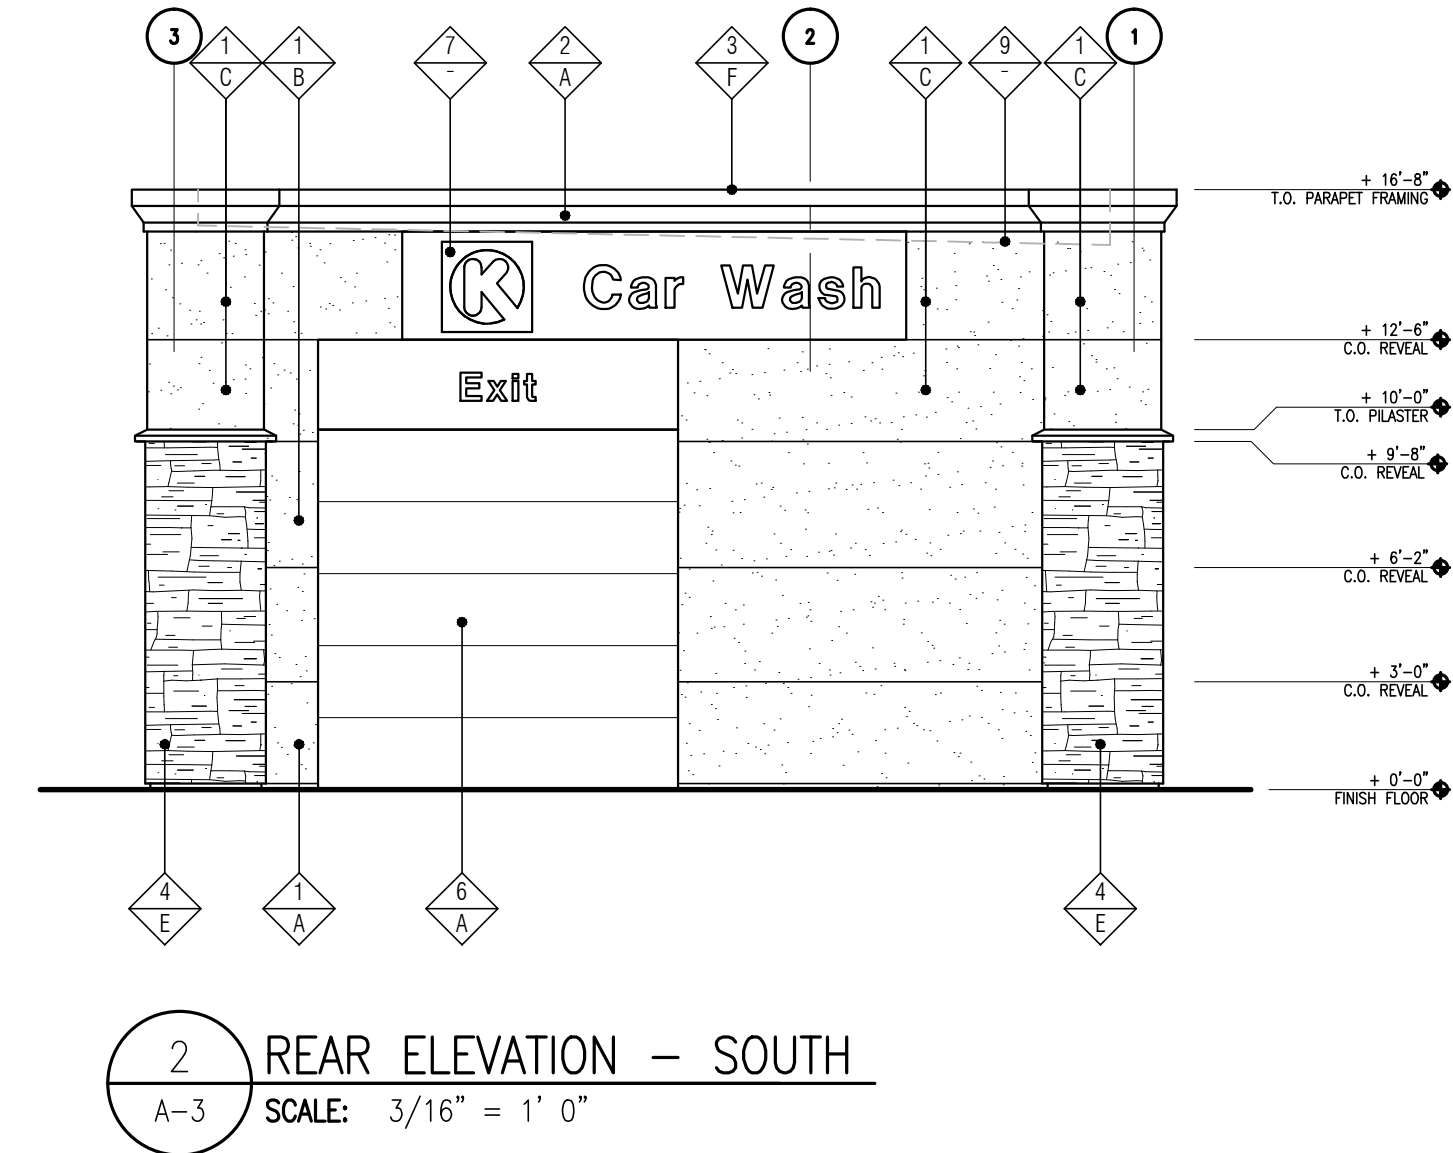

### FINISH SCHEDULE

FINISH MATERIAL	FINISH MATERIAL	FINISH COLOR
1 1 1/2" EIFS, MEDIUM SAND FLOAT TEXTURE FINISH	9 LINE OF ROOF	A SHERWIN WILLIAMS #SW6095 'TOASTY'
2 FOAM WITH MEDIUM SAND FLOAT TEXTURE FINISH.	10 EXTERIOR WALL SCONCE	B SHERWIN WILLIAMS #SW7683 'BUFF'
3 CAP FLASHING.	11 NOT USED	C SHERWIN WILLIAMS #SW6115 'TOTALLY TAN'
4 STONE VENEER	12 COMBUSTION AIR CAP, PROVIDE BIRD SCREEN	D SHERWIN WILLIAMS - SW6412 - EMINENT BRONZE
5 HOLLOW METAL DOOR	13 ROOF DRAIN	E ENVIRONMENTAL STONEWORKS - "WEATHERED EDGE SERIES" CHARDONNAY
6 ROLL-UP DOOR	14 OVERFLOW WITH SHEEP TONGUE	F FIRESTONE UNA CLAD - COLONIAL RED
7 LOGO SIGN UNDER SEPARATE PERMIT (NON-ILLUMINATED)		G NOT USED
8 ADDRESS SIGN NUMBERS, 8" HIGH & 1" STROKES ON CONTRASTING BACKGROUND		

Note:  
Colors shown on these elevations are for illustration purposes only. For actual colors, refer to manufacturer's samples.