


SOFTWASH XT CONTROL WIRING SCHEMATIC

DRAWING NOTES:

- 1) USE CLASS 2 CONTROL WIRES
2) GROUNDING CONDUCTORS ARE NOT INCLUDED IN THIS DIAGRAM
3) READ INSTALLATION INSTRUCTION AND FOLLOW LOCAL CODES

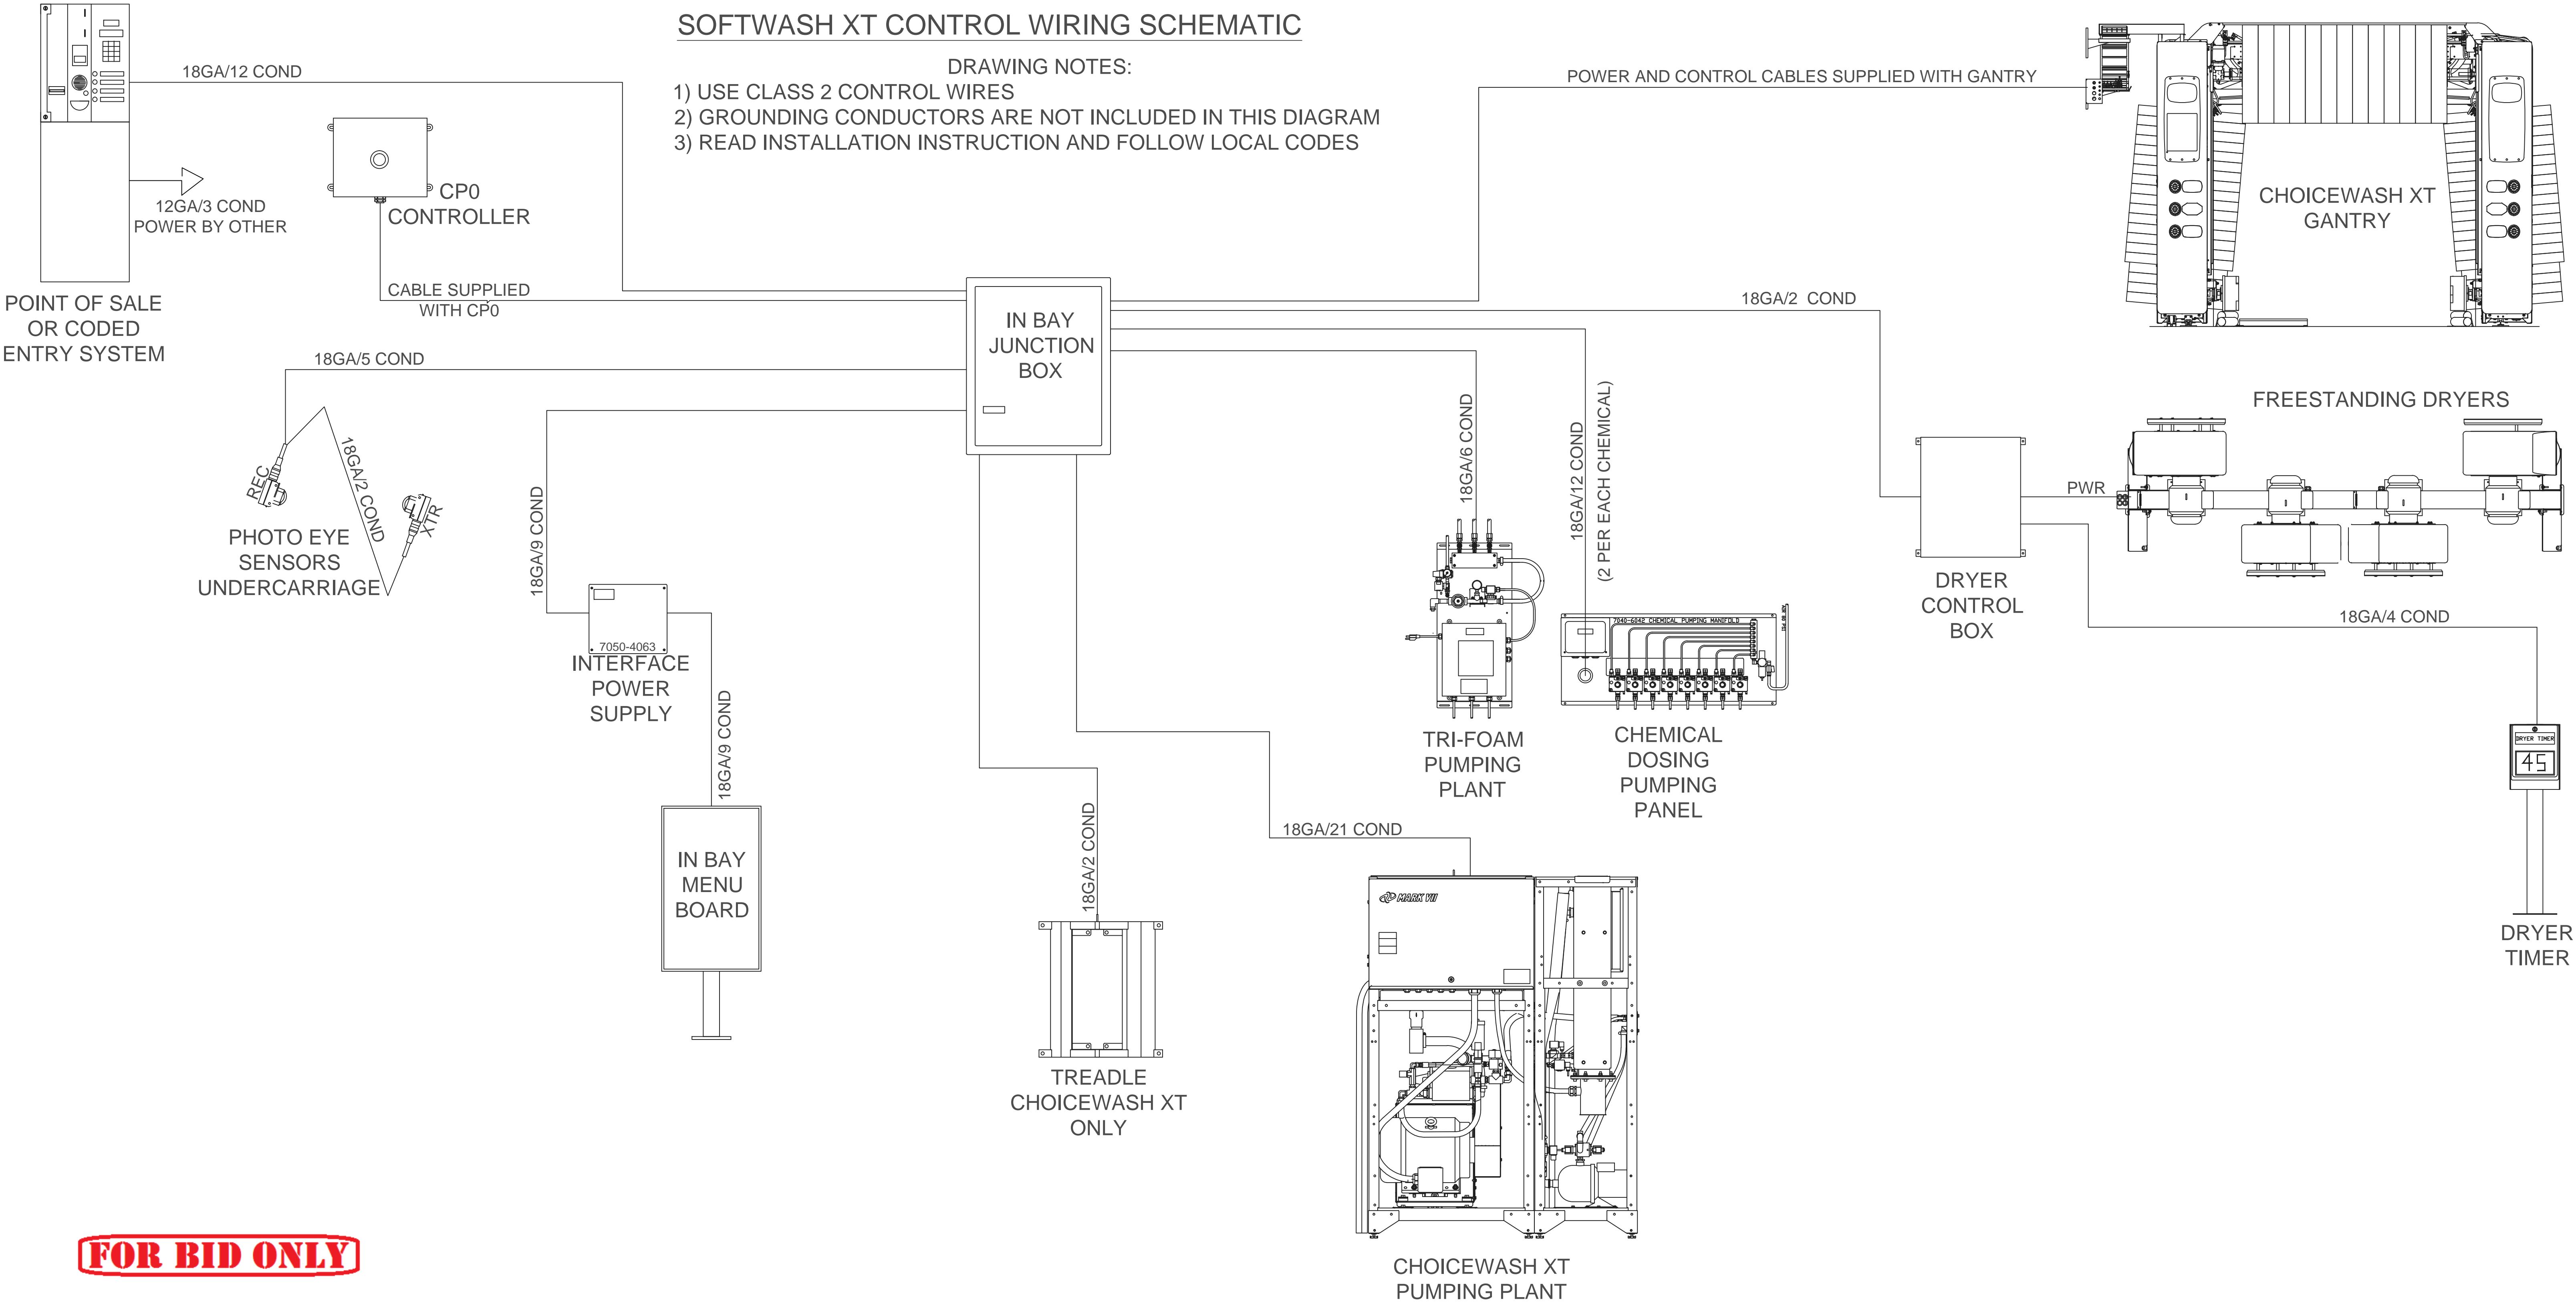

FOR BID ONLY

THE INFORMATION CONTAINED IN THIS DOCUMENT IS DESIGNED AND INTENDED FOR PRELIMINARY EDUCATION AND PLANNING PURPOSES ONLY. THESE DRAWINGS IN NO WAY REPRESENT FINAL ARCHITECTURAL OR STRUCTURAL DRAWINGS OR PLANS. MARK VII EQUIPMENT IS NOT RESPONSIBLE FOR THE ACTUAL RESULTS OF EFFORTS IMPLEMENTED DUE TO THE INFORMATION CONTAINED IN THIS DOCUMENT.

DRAWING HISTORY			
REVISION:	DESCRIPTION OF CHANGE:	DATE:	DRAFTER:
01	INITIAL DRAWING RELEASE	8/1/14	JCH
REVISION:	DESCRIPTION OF CHANGE:	DATE:	DRAFTER:
REVISION:	DESCRIPTION OF CHANGE:	DATE:	DRAFTER:
REVISION:	DESCRIPTION OF CHANGE:	DATE:	DRAFTER:

PROPOSED DRAWINGS FOR:

CIRCLE K STORE, FOUNTAIN BLVD COLORADO SPRINGS, CHOICEWASH XT w/FS-40D DRYER

SHEET DESCRIPTION:
CONTROL WIRING DIAGRAM

REVISION:
01

REF. DRAWING NUMBER:
BL-1408-01-01

DRAWN BY:
J HAGAN

DATE:
8/1/14

SCALE:
NTS

SHEET:
8 OF 11

SIZE:
D

Mark VII
A subsidiary of WashTec AG
MARK VII EQUIPMENT INC.
5981 TENNYSON STREET
ARVADA, CO 80003
www.markvii.net
tel: (303) 423-4910
(800) 525-8248
fax: (303) 430-0139