



CHOICE WASH PUMPING PLANT

FOR BID ONLY


PHOTO SENSOR/OPTIC EYES, ON BOTH SIDES OF BAY-9150-0368

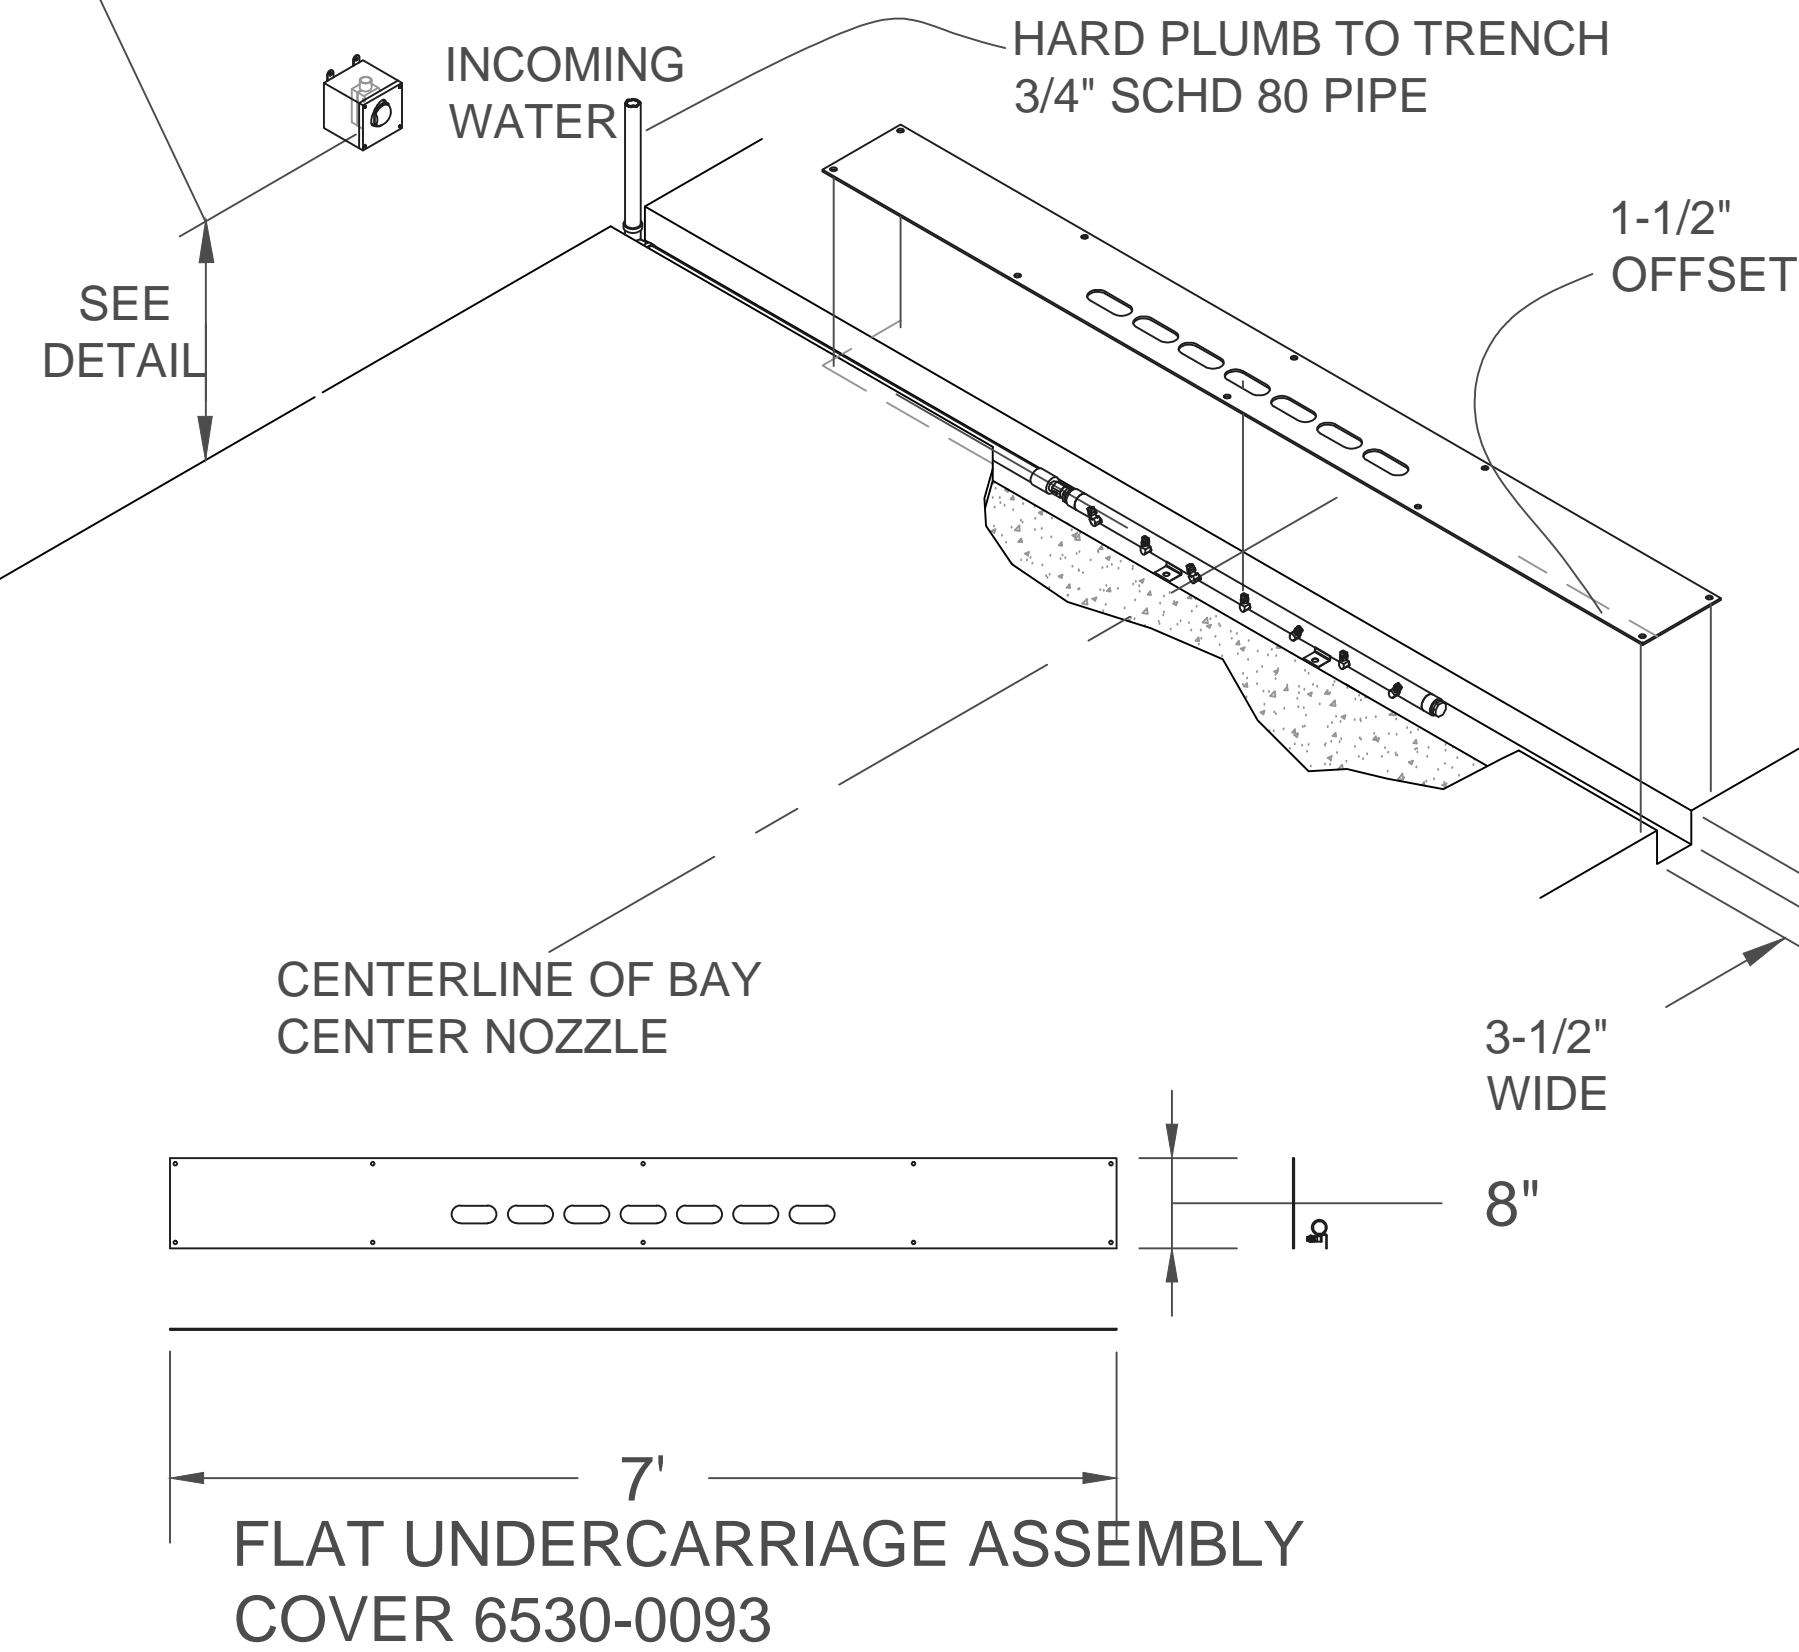


FLAT UNDERCARRIAGE ASSEMBLY COVER 6530-0093

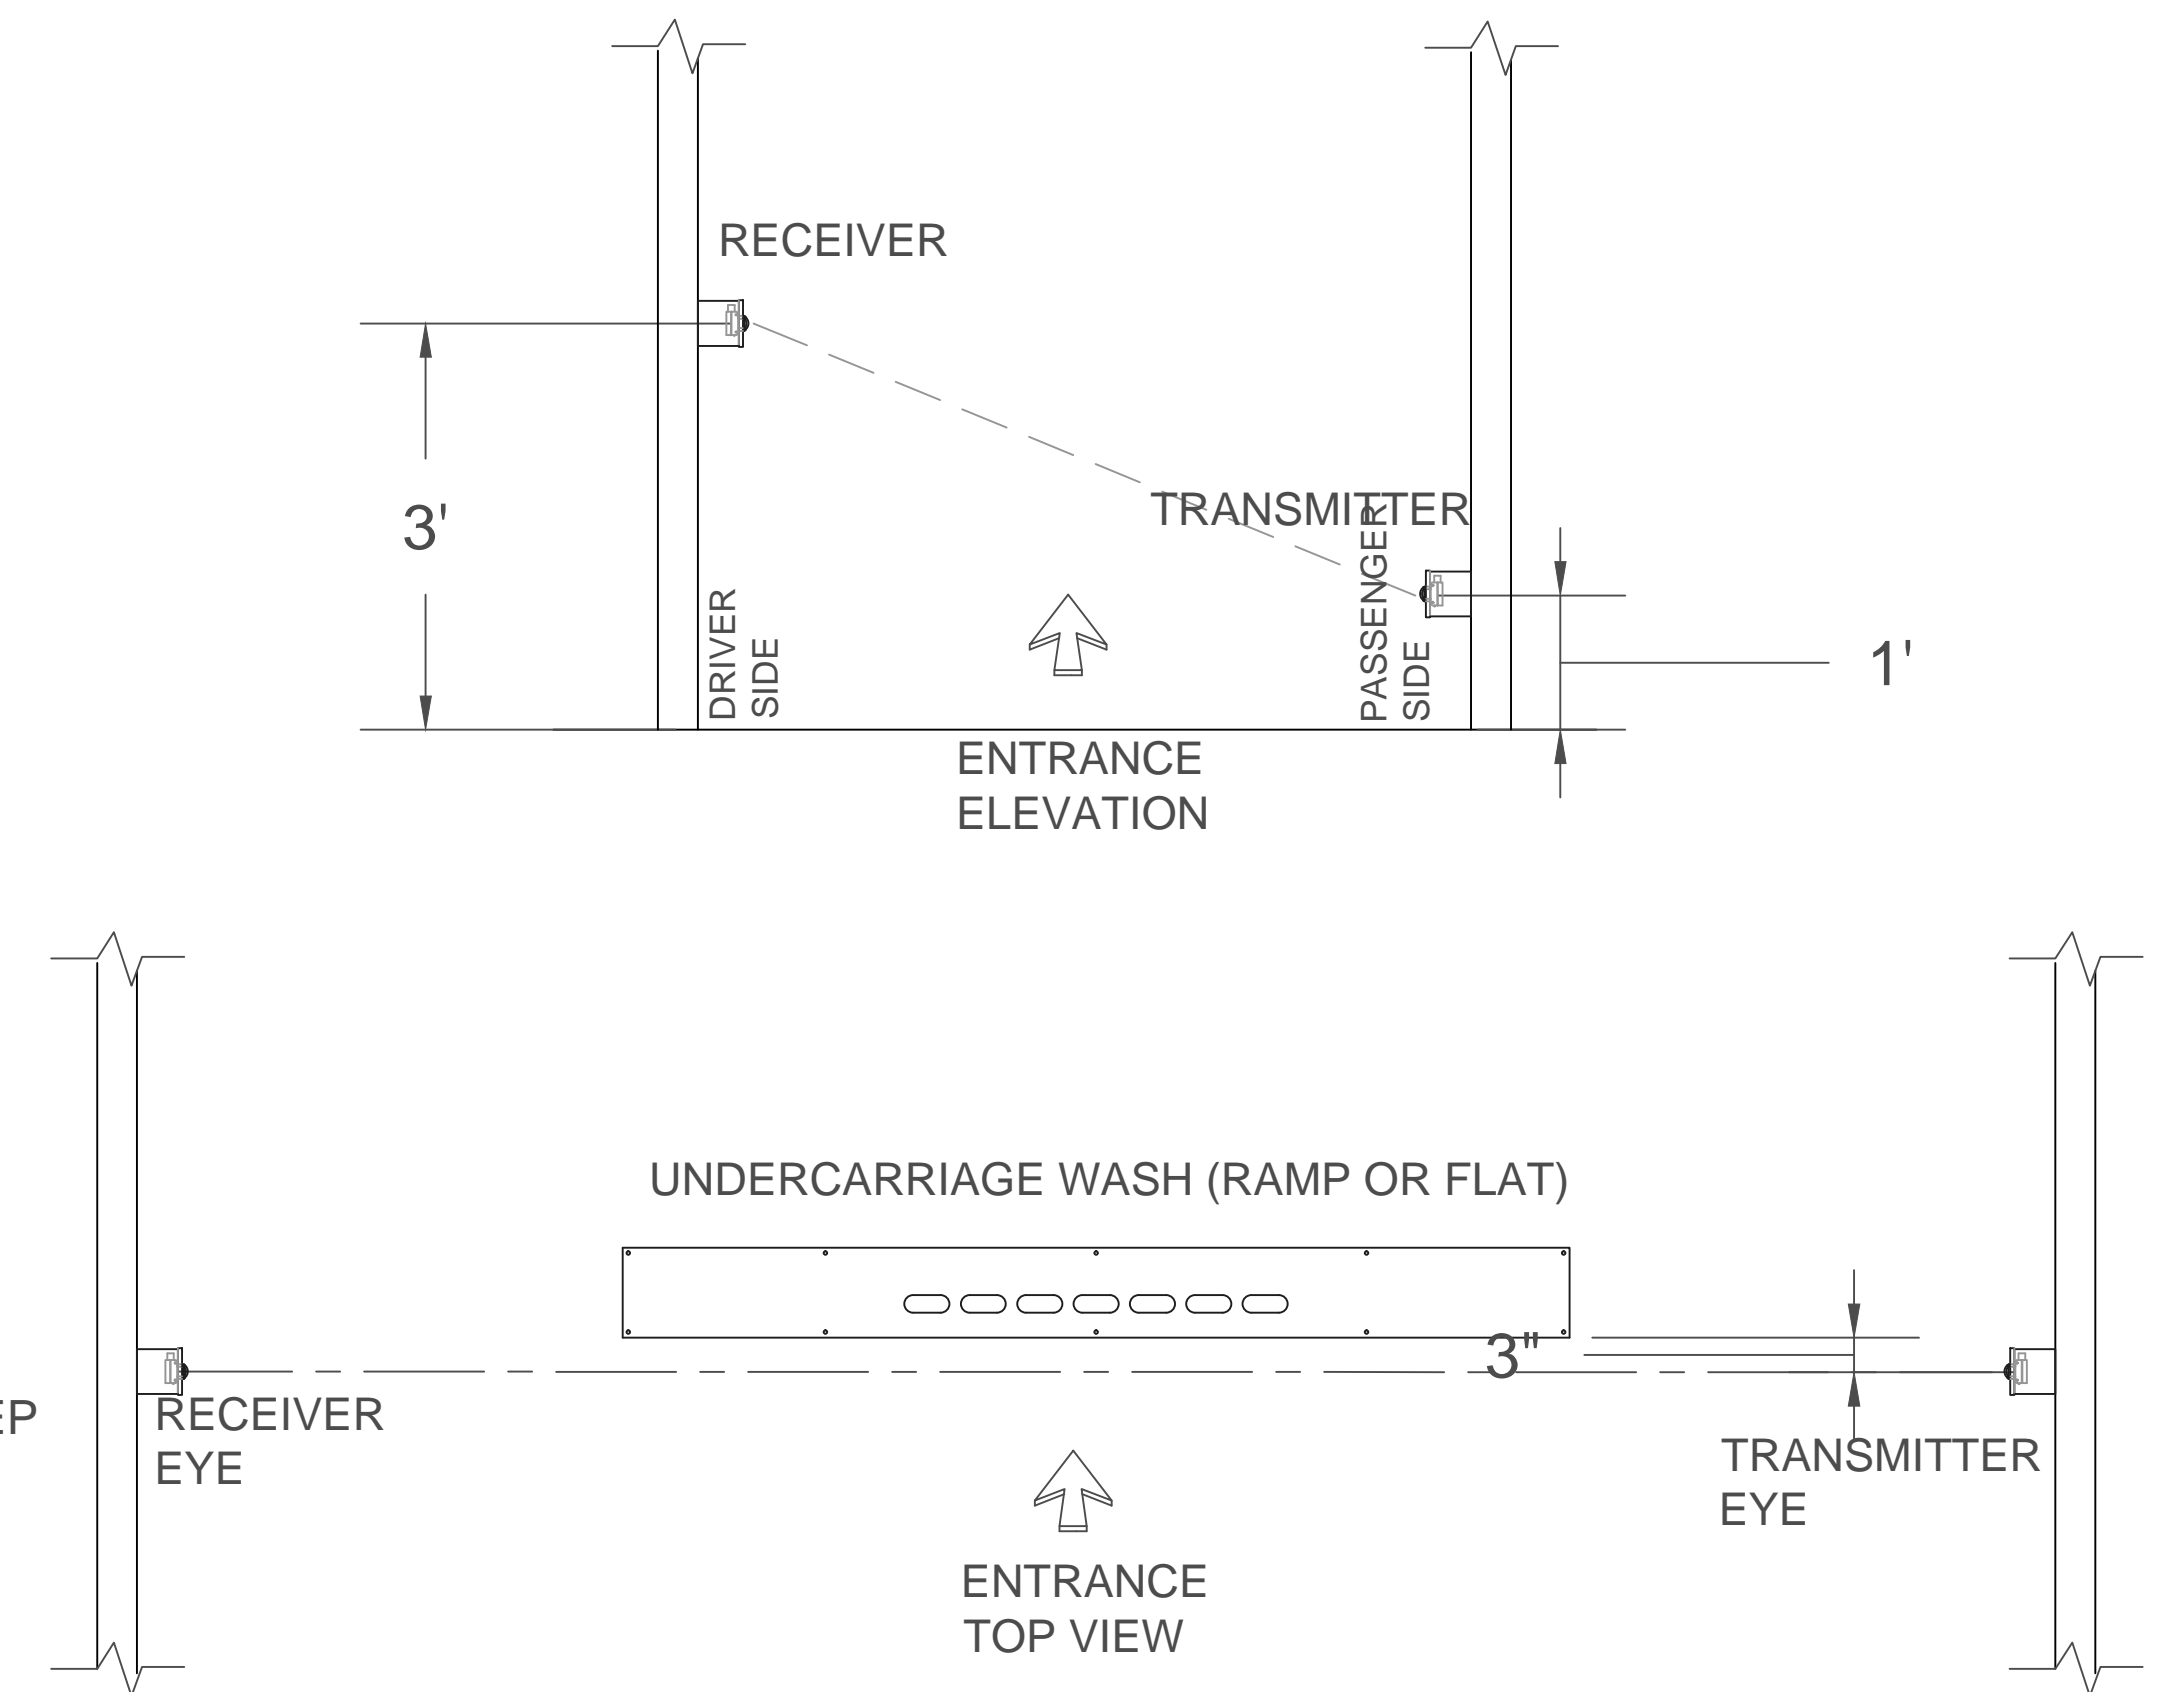


UNDERCARRIAGE PHOTO SENSOR INSTALLATION-9150-0368

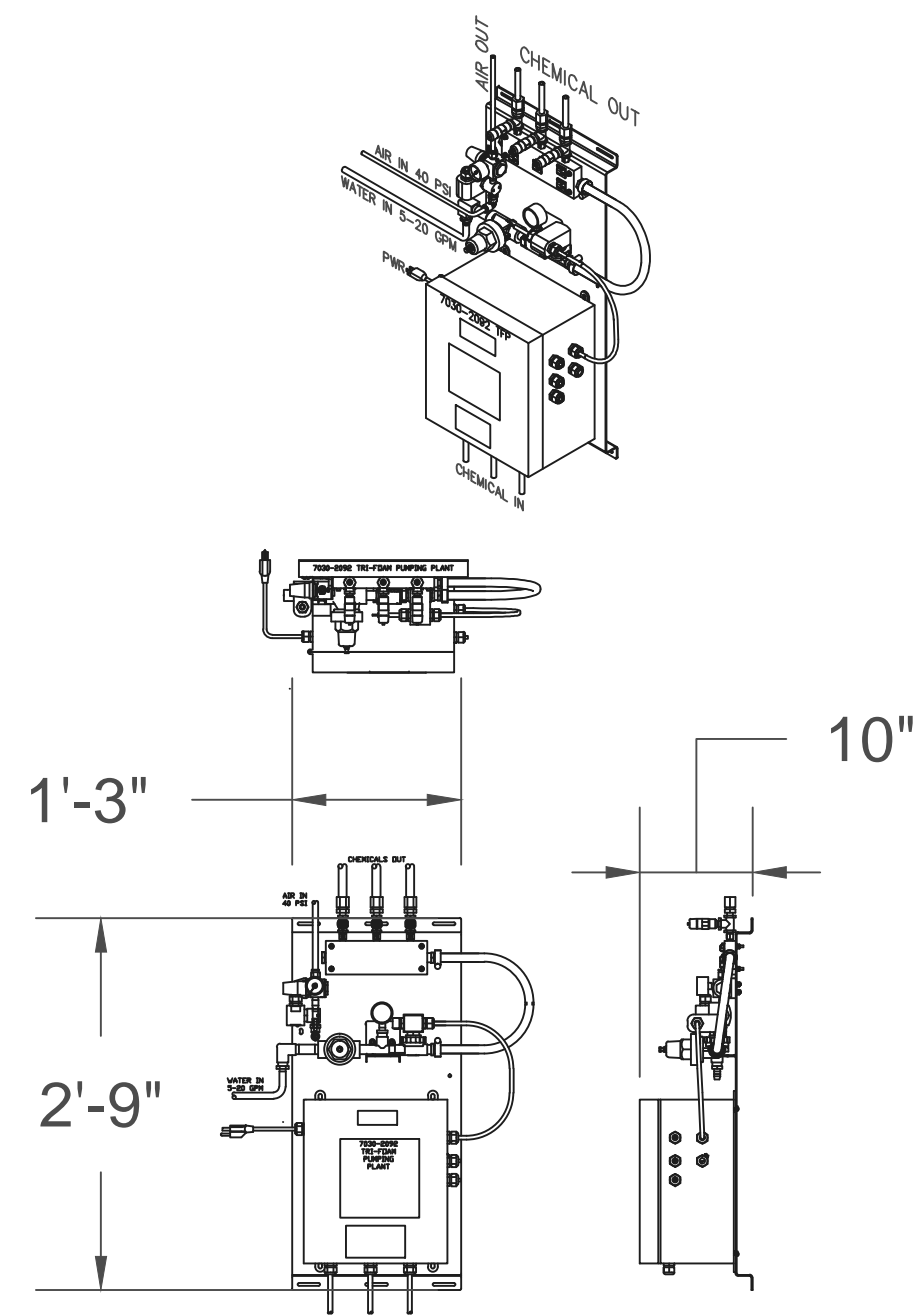


TRI-FOAM PUMPING PANEL 7030-2092

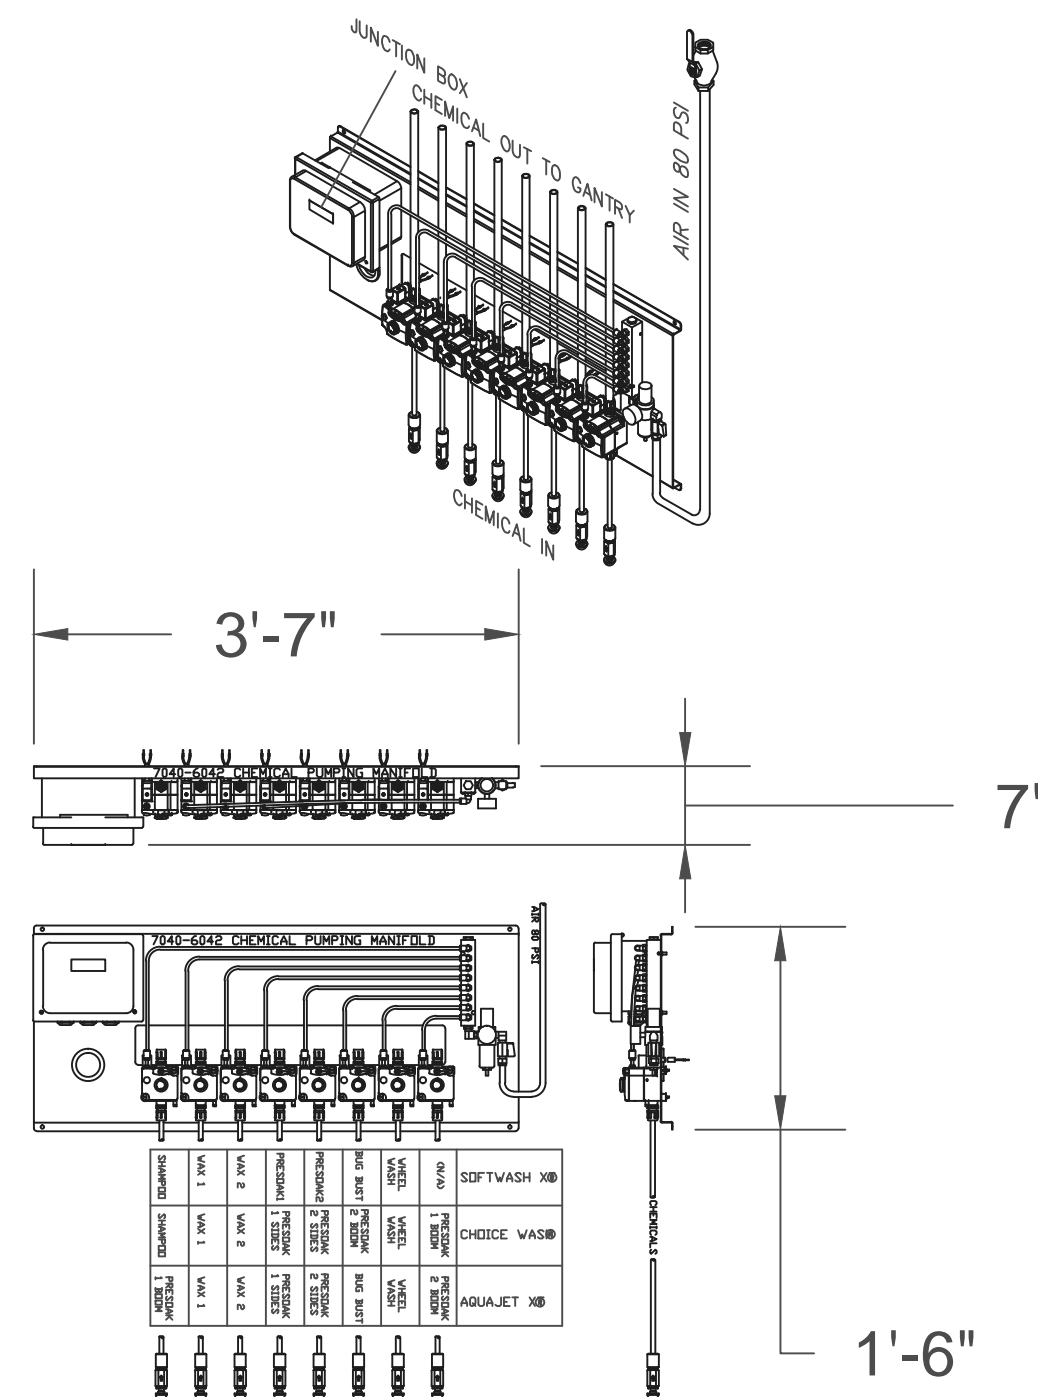


CHEMICAL DOSING PUMPING PANEL 7040-6042

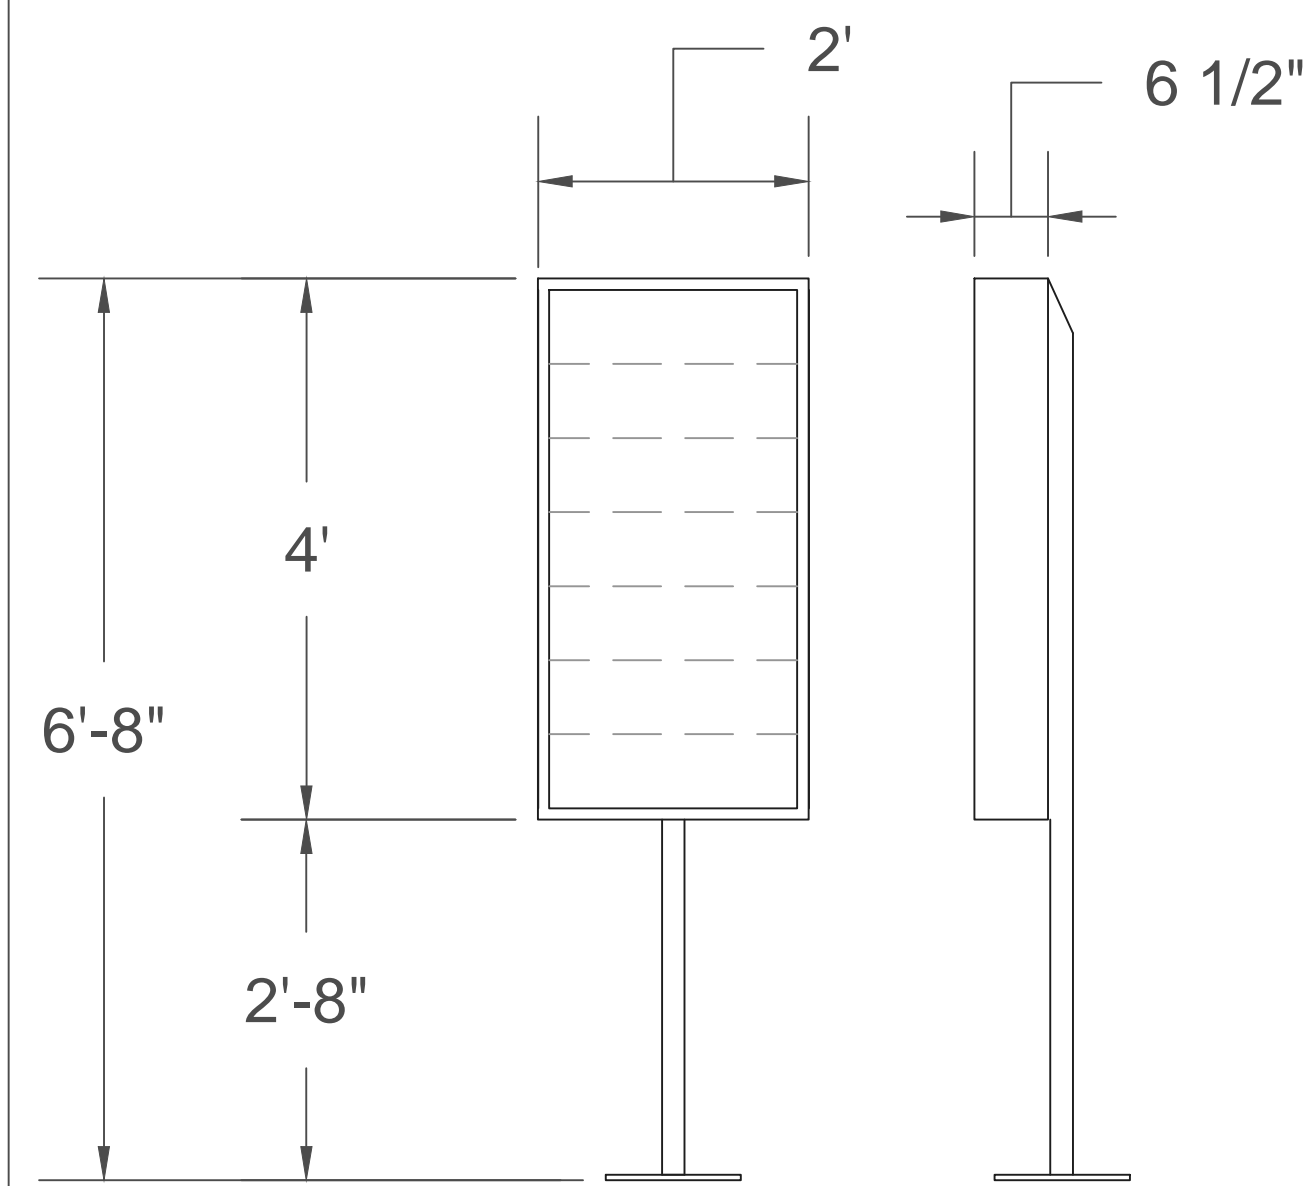

OFF BOARD MECHANDISING PANEL

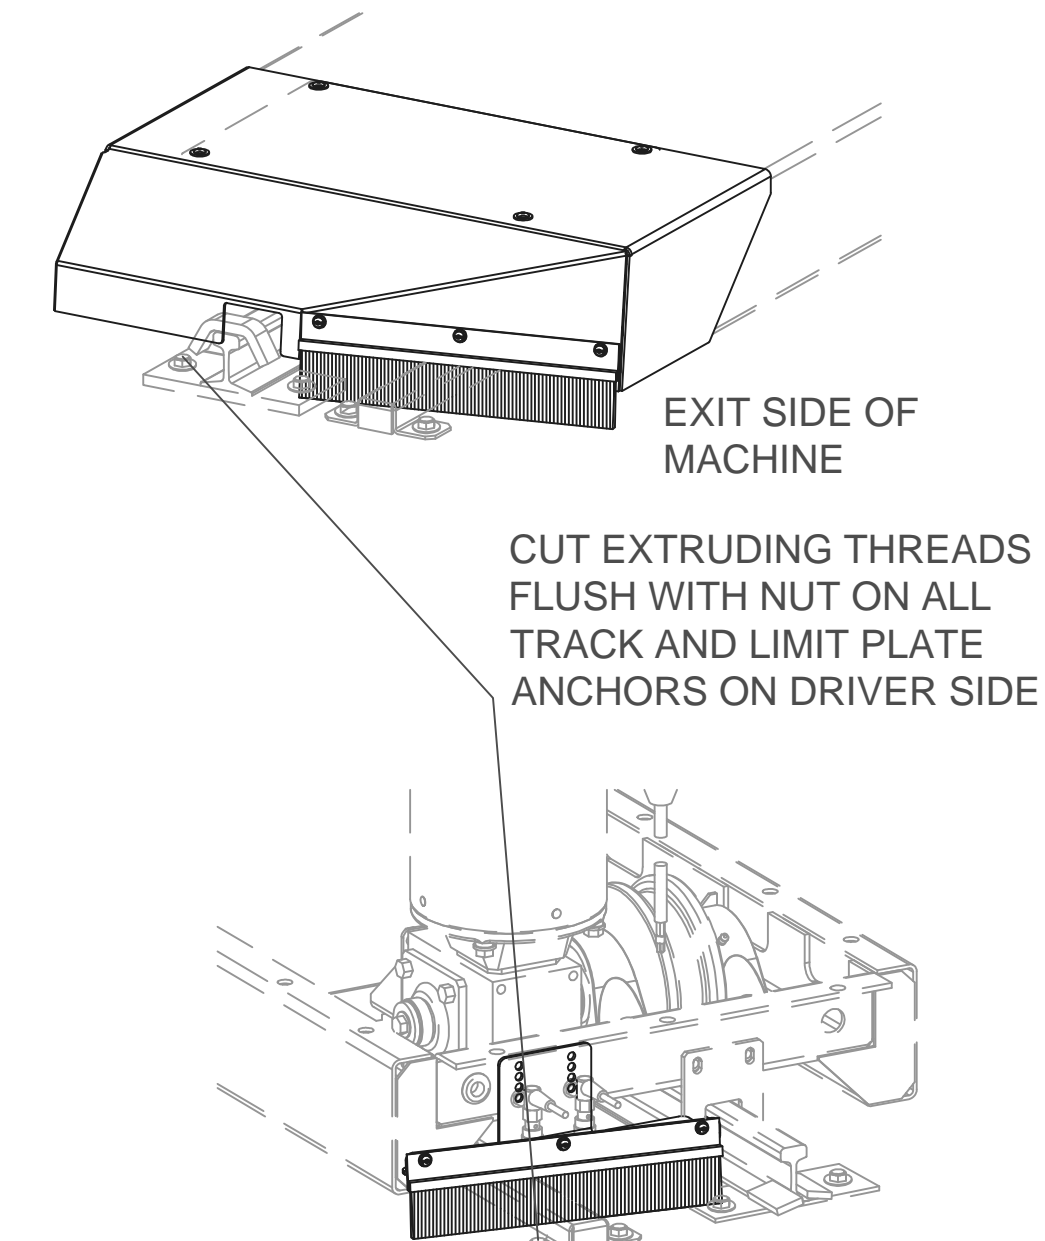

TRAVEL LIMIT PROTECTION 9150-0402

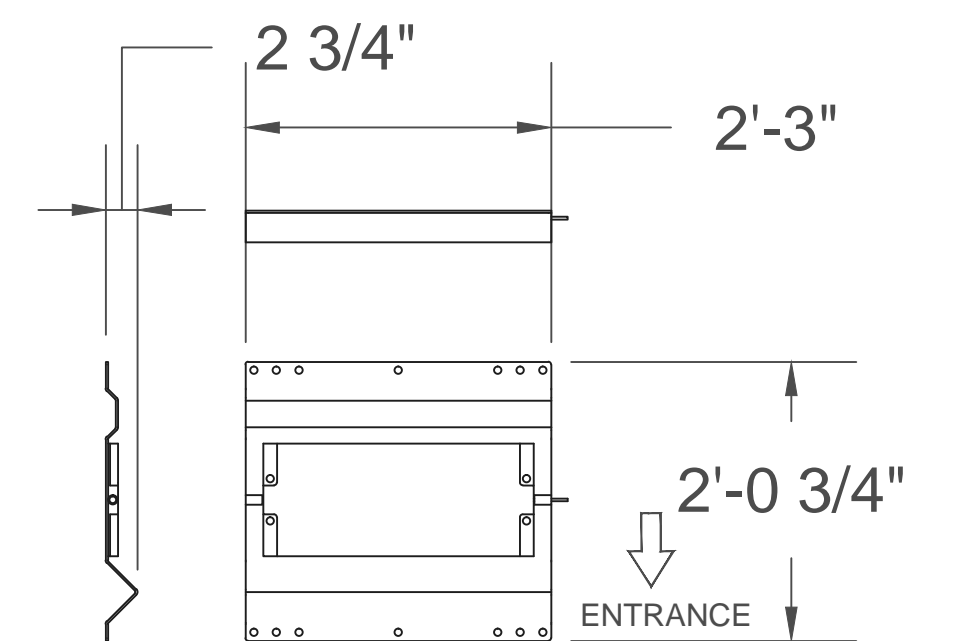

TREADLE PAD SENSOR LOW PROFILE 9150-0355

THE INFORMATION CONTAINED IN THIS DOCUMENT IS DESIGNED AND INTENDED FOR PRELIMINARY EDUCATION AND PLANNING PURPOSES ONLY. THESE DRAWINGS IN NO WAY REPRESENT FINAL ARCHITECTURAL OR STRUCTURAL DRAWINGS OR PLANS. MARK VII EQUIPMENT IS NOT RESPONSIBLE FOR THE ACTUAL RESULTS OF EFFORTS IMPLEMENTED DUE TO THE INFORMATION CONTAINED IN THIS DOCUMENT.

DRAWING HISTORY			
REVISION: 01	DESCRIPTION OF CHANGE: INITIAL DRAWING RELEASE	DATE: 8/1/14	DRAWN BY: JCH
REVISION:	DESCRIPTION OF CHANGE:	DATE:	DRAWN BY:
REVISION:	DESCRIPTION OF CHANGE:	DATE:	DRAWN BY:

PROPOSED DRAWINGS FOR:

CIRCLE K STORE, FOUNTAIN BLVD COLORADO SPRINGS, CHOICEWASH XT w/FS-40D DRYER

SHEET DESCRIPTION:

EQUIPMENT DETAILS AND DIMENSIONS

REVISION:

01

REF. DRAWING NUMBER:

BL-1408-01-01

DRAWN BY:

J HAGAN

DATE:

8/1/14

SCALE:

NTS

SHEET:

6 OF 11

SIZE:

D

Mark VII
A subsidiary of WashTec AG
MARK VII EQUIPMENT INC.
5981 TENNYSON STREET
ARVADA, CO 80003
www.markvii.net
tel: (303) 423-4910
(800) 525-8248
fax: (303) 430-0139